

Project Name: PROPOSED DESIGN AND CONSTRUCTION OF CSD LINE TO BE BUILT ON PLOT No. 1369,1370,
1372,1374 AND 376, BLOCK " TT ", AT KIZWITE AREA IN SUMBAWANGA.



Client: DEW DROP DRINKS Co.LTD
P.O.BOX 155
SUMBAWANGA-TANZANIA.

3D PERSPECTIVE VIEW.





SCHEDULE OF AREA
 PLOT AREA - 27,277 sqm
 BUILT UP AREA - 6,528 sqm
 PLOT COVERAGE - Built up area x 100%
 Plot area
 60,626.47/100%
 27,277.00
 -29%
 PLOT RATIO - Total floor area
 Plot area
 60,626.47
 27,277.00
 = 85

General Notes

1. The Design on this drawing is Copyright and Remains the Property of ARCHITECTS CONSULTANT.
2. All Work to be Carried out in Accordance with Local Authority Requirements, Architects and Quantity Surveyors Registration Board.
3. The Drawing may not be Scaled, Only Figured Dimensions and Levels may be Used.
3. All Relevant Details, Levels, Dimensions must be Checked on Site before Commencement of Work. Any Discrepancies to be reported to the Architect.
4. All Dimensions are in Millimeters unless otherwise indicated.

Consultants:

Project Name:
 PROPOSED DESIGN AND CONSTRUCTION OF CSD LINE TO BE BUILT ON PLOT NO. 1369, 1370, 1372, 1374 AND 1378, BLOCK "TT" - AT KICWITE IN SUMBAWANGA.

Client:
 DEW ERUP DRINKS Co.LTD
 P.O. BOX 155
 SUMBAWANGA-TANZANIA


Drawing Title:
 SITE PLAN

Designed by:	Steven .M.Ambayou
Drawn by:	Victor .M.Owden
Checked by:	Arch.A.Kashula
Scale:	1:100
Date:	September 2023
Drig no:	

SITE PLAN

General Notes

1. The Design on this drawing is Copyright and Remains the Property of ARCHITECTS CONSULTANT.
2. All Work to be Carried out in Accordance with Local Authority Requirements, Architects and Quantity Surveyors Registration Board.
3. The Drawing may not be Scaled, Only Figured Dimensions and Levels may be Used.
3. All Relevant Details, Levels, Dimensions must be Checked on Site before Commencement of Work. Any Discrepancies to be reported to the Architect.
4. All Dimensions are in Millimeters unless otherwise indicated.

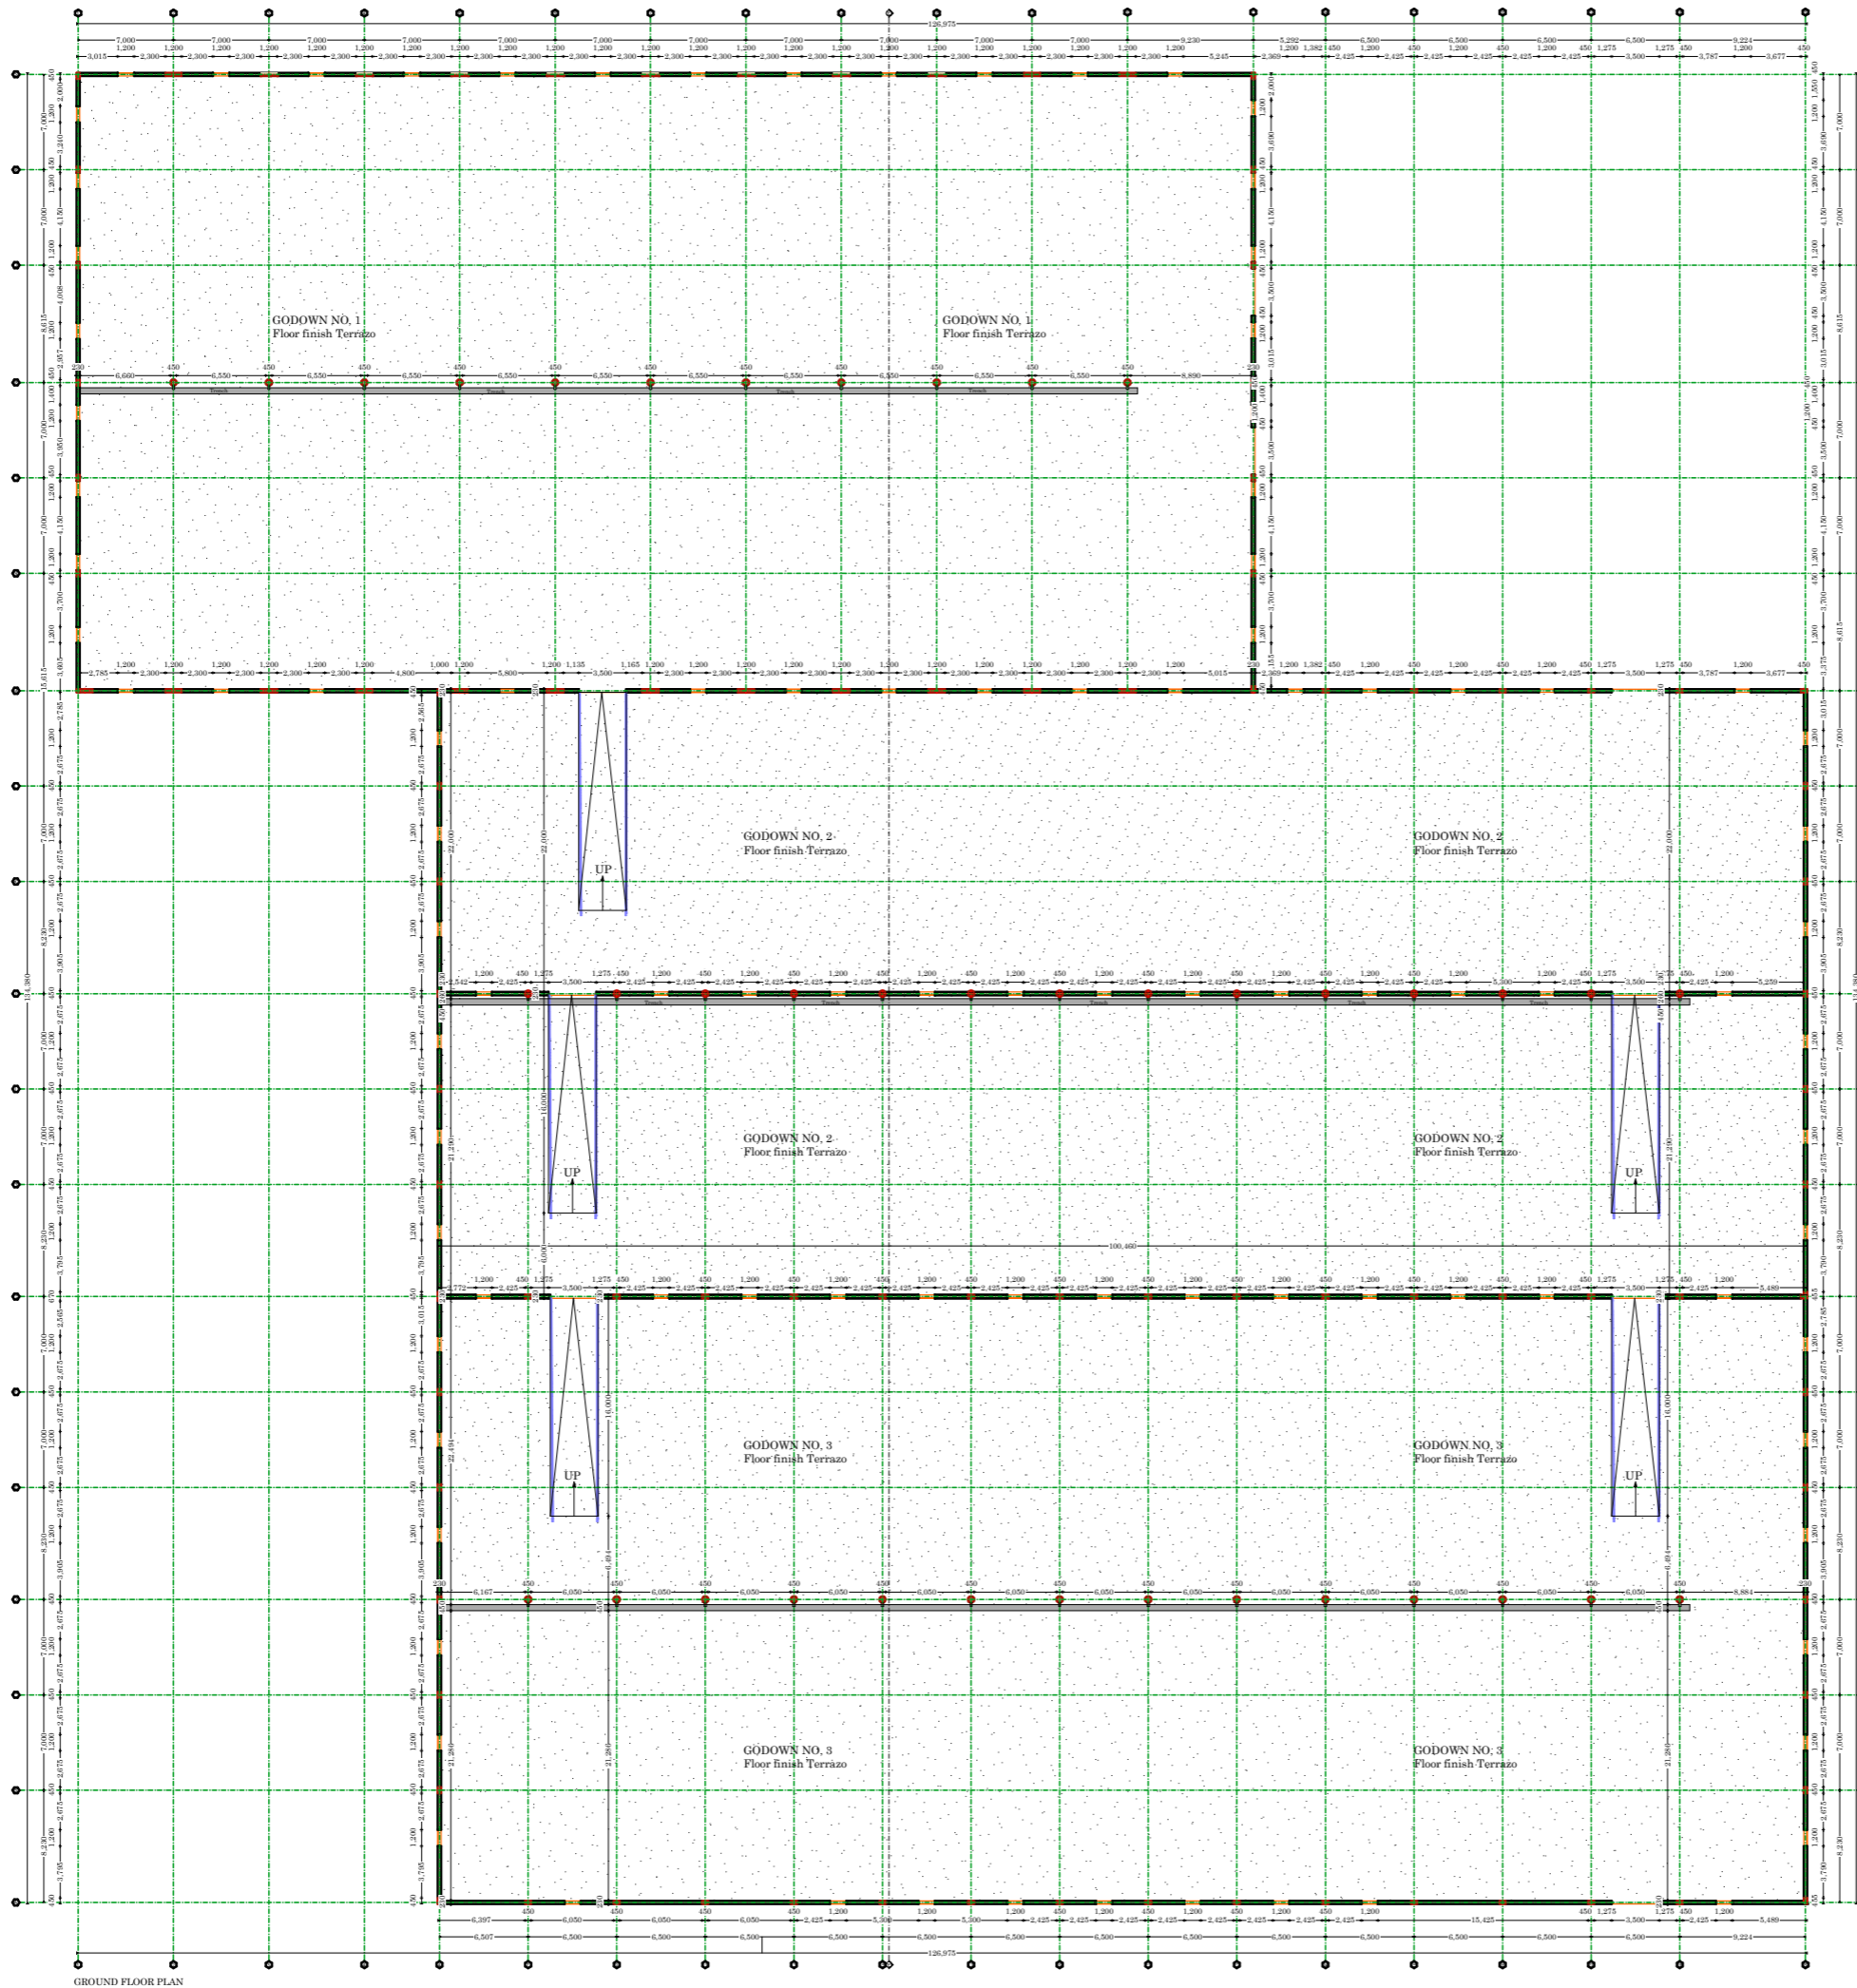

Consultants:

Project Name:
 PROPOSED DESIGN AND CONSTRUCTION OF CSD LINE TO BE BUILT ON PLOT No. 1369,1370,1372,1374 AND 1376, BLOCK 'TT', AT KICWITE IN SUMBAWANGA.


Client:
 DEW DRIP DRINKS Co.LTD
 P.O BOX 155
 SUMBAWANGA, TANZANIA

Drawing Title:
 GROUND FLOOR PLAN

Designed by:	Steven .M.Ambayau
Drawn by:	Victor .M.Owden
Checked by:	Arch.A.Kashula
Scale:	1:100
Date:	September 2023
Dirg no:	

General Notes

1. The Design on this drawing is Copyright and Remains the Property of ARCHITECTS CONSULTANT.
2. All Work to be Carried out in Accordance with Local Authority Requirements,Architects and Quantity Surveyors Registration Board.
3. The Drawing may not be Scaled, Only Figured Dimensions and Levels may be Used.
3. All Relevant Details, Levels, Dimensions must be Checked on Site before Commencement of Work. Any Discrepancies to be reported to the Architect.
4. All Dimensions are in Millimeters unless otherwise indicated.

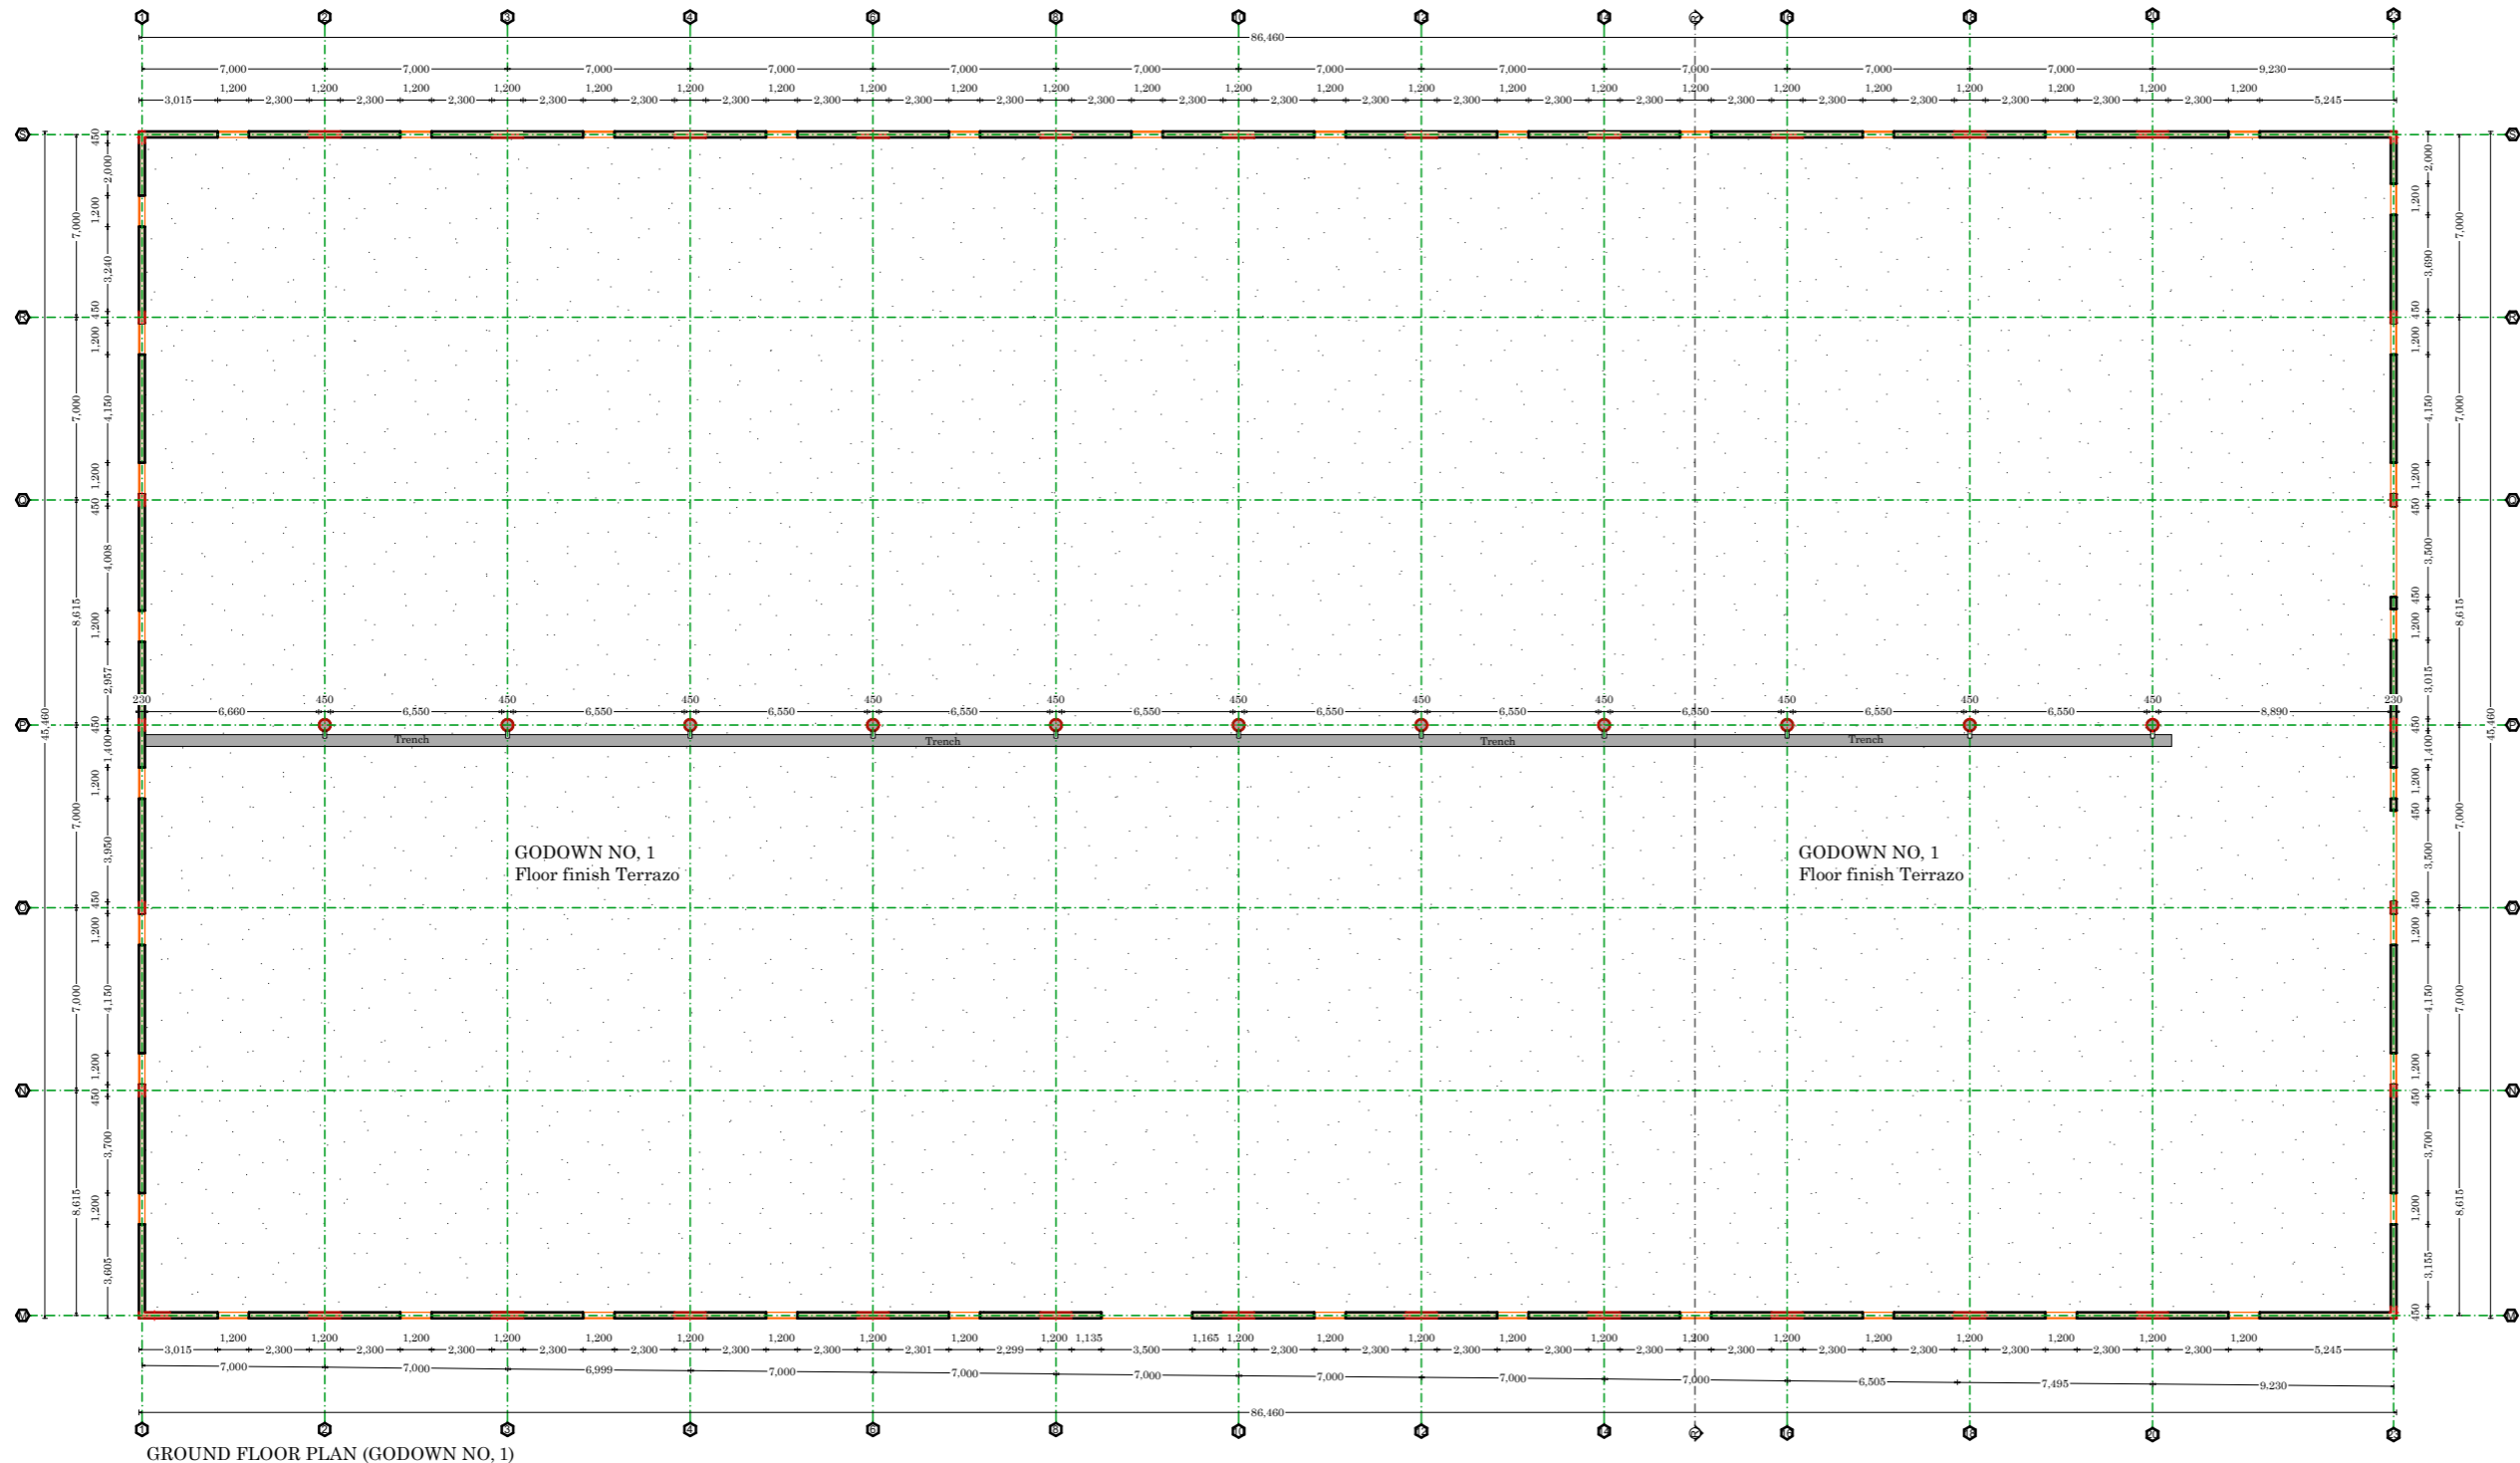

Consultants:

Project Name:
PROPOSED DESIGN AND CONSTRUCTION OF CSD LINE TO BE BUILT ON PLOT NO. 1369,1370,1372,1374 AND 1376, BLOCK 'TT', AT KIZWITE IN SUMBAWANGA.


Client:
DEW DRIP DRINKS Co.LTD
P.O.BOX 155
SUMBAWANGA-TANZANIA

Drawing Title:
GROUND FLOOR PLAN (GODOWN NO.1)

Designed by:	Steven .M.Ambayou
Drawn by:	Victor .M.Owden
Checked by:	Arch.A.Kashula
Scale:	1:100
Date:	September 2023
Drig no:	

General Notes

1. The Design on this drawing is Copyright and Remains the Property of ARCHITECTS CONSULTANT.
2. All Work to be Carried out in Accordance with Local Authority Requirements, Architects and Quantity Surveyors Registration Board.
3. The Drawing may not be Scaled, Only Figured Dimensions and Levels may be Used.
3. All Relevant Details, Levels, Dimensions must be Checked on Site before Commencement of Work. Any Discrepancies to be reported to the Architect.
4. All Dimensions are in Millimeters unless otherwise indicated.

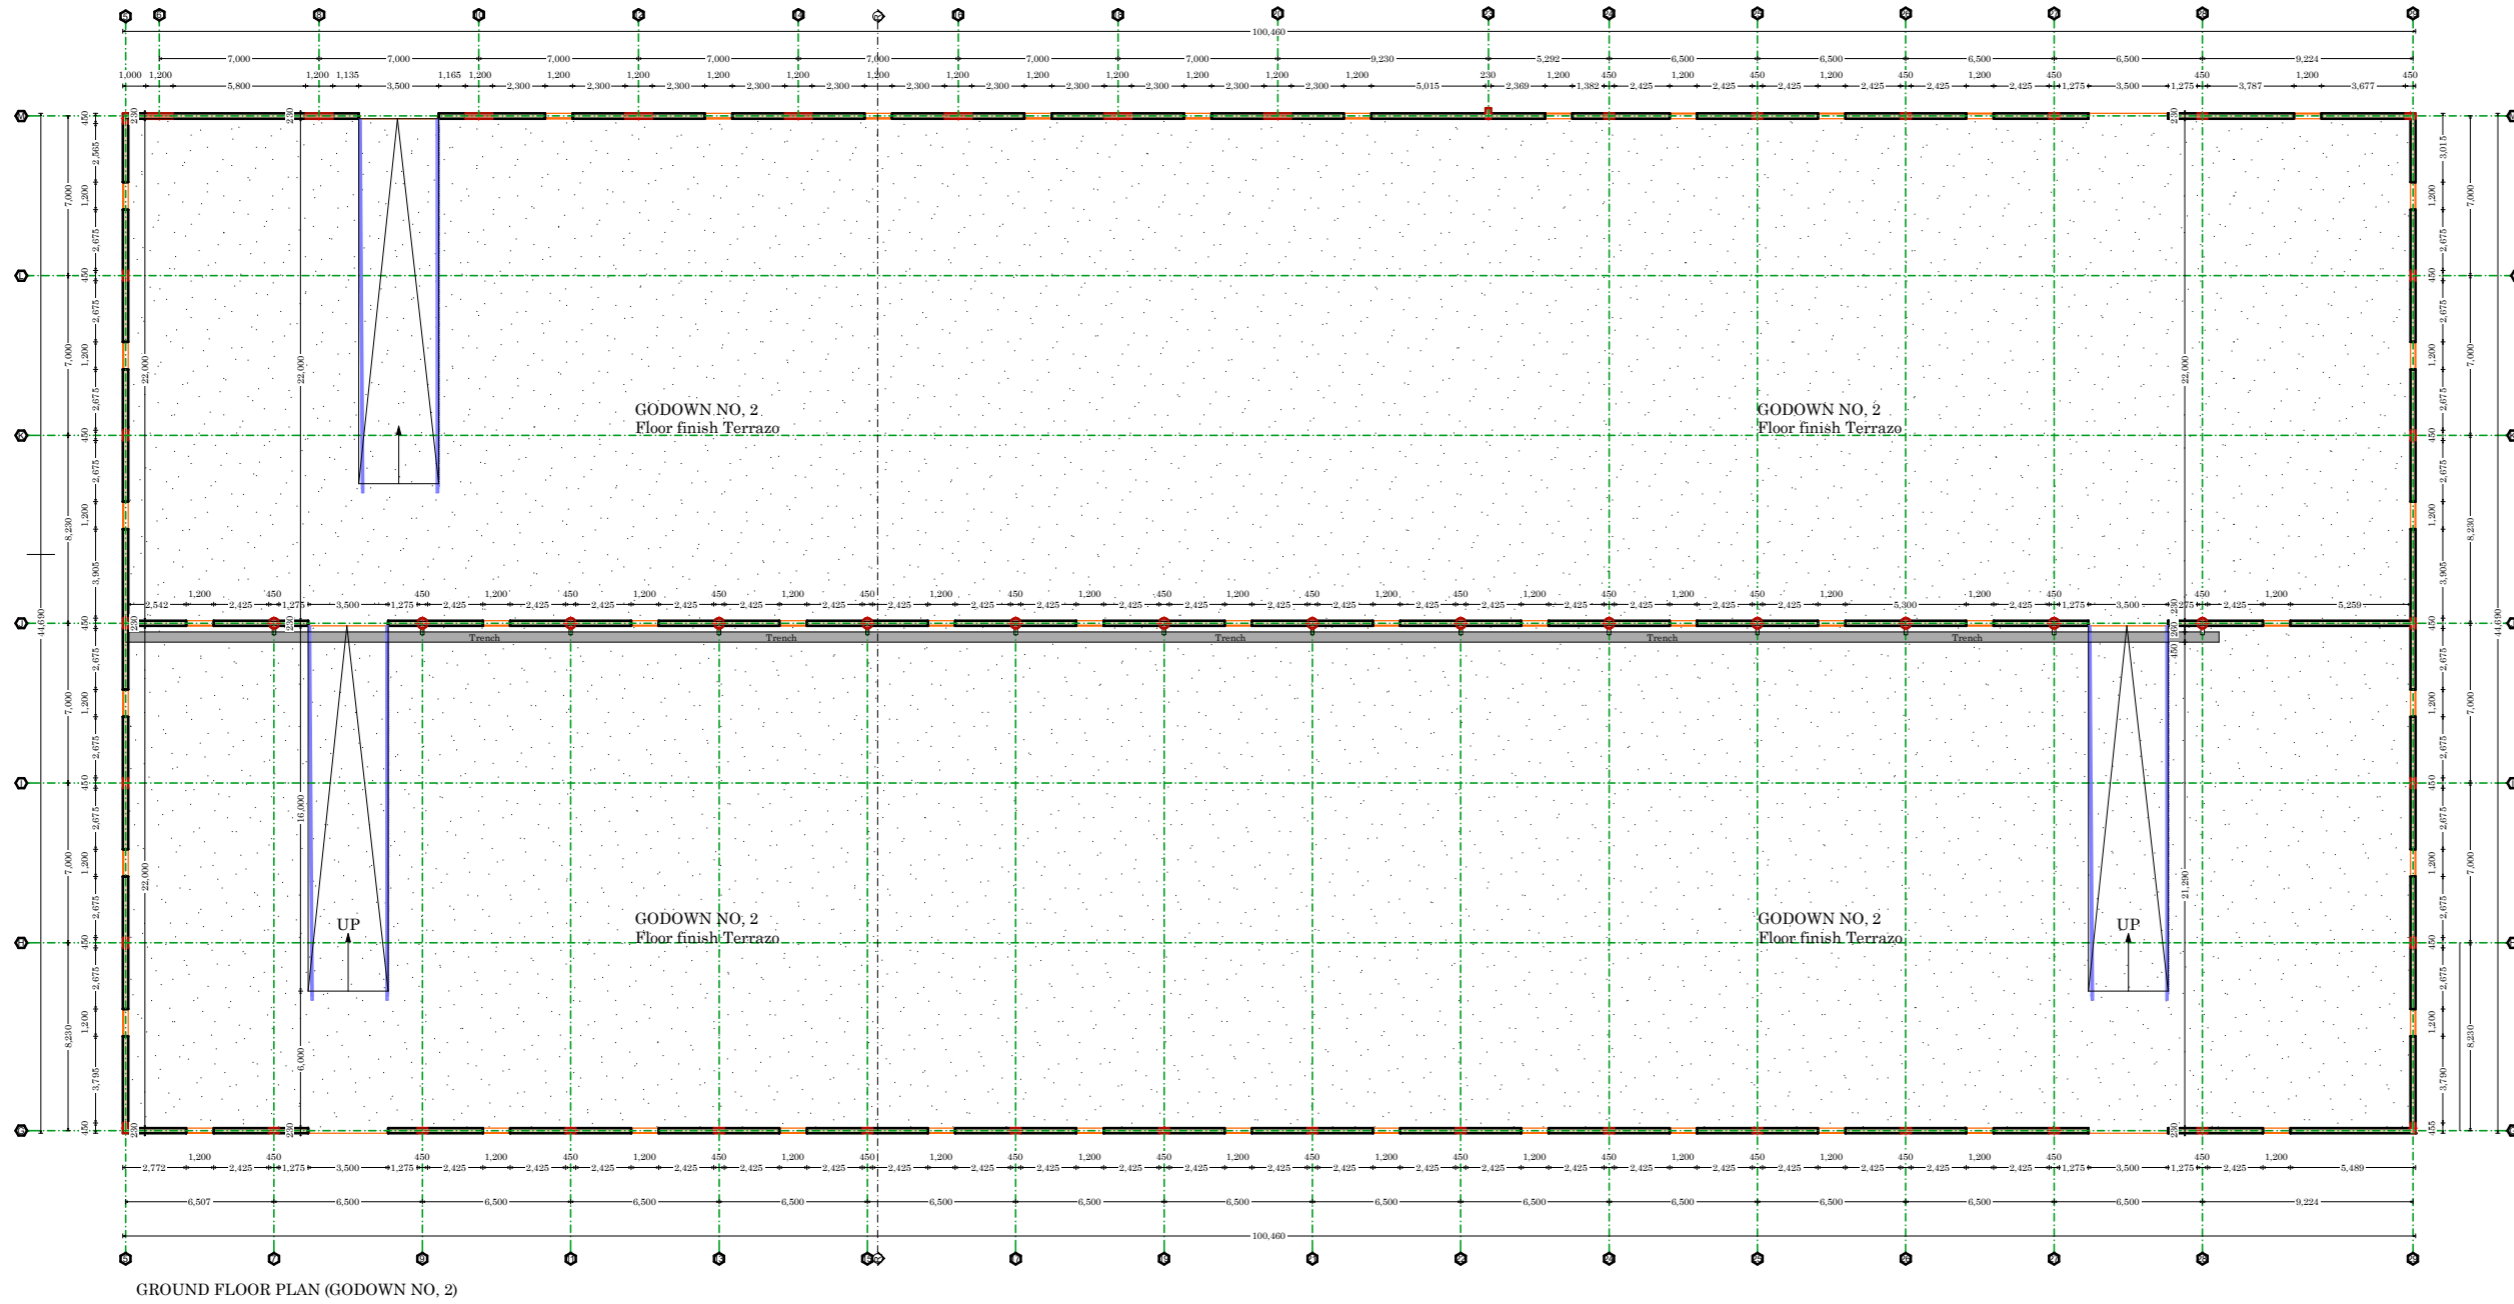

GROUND FLOOR PLAN (GODOWN NO. 2)

Consultants:

Project Name:
PROPOSED DESIGN AND CONSTRUCTION OF CSD LINE TO BE BUILT ON PLOT NO. 1369, 1370, 1372, 1374 AND 1378, BLOCK 'TT', AT KICWITE IN SUMBAWANGA.


Client:
DEW DRIP DRINKS Co.LTD
P.O. BOX 155
SUMBAWANGA-TANZANIA

Drawing Title:
GROUND FLOOR PLAN (GODOWN NO. 2)

Designed by:	Steven .M.Ambayou
Drawn by:	Victor .M.Owden
Checked by:	Arch.A.Kashula
Scale:	1:100
Date:	September 2023
Drig no:	

General Notes

1. The Design on this drawing is Copyright and Remains the Property of ARCHITECTS CONSULTANT.
2. All Work to be Carried out in Accordance with Local Authority Requirements, Architects and Quantity Surveyors Registration Board.
3. The Drawing may not be Scaled, Only Figured Dimensions and Levels may be Used.
3. All Relevant Details, Levels, Dimensions must be Checked on Site before Commencement of Work. Any Discrepancies to be reported to the Architect.
4. All Dimensions are in Millimeters unless otherwise indicated.

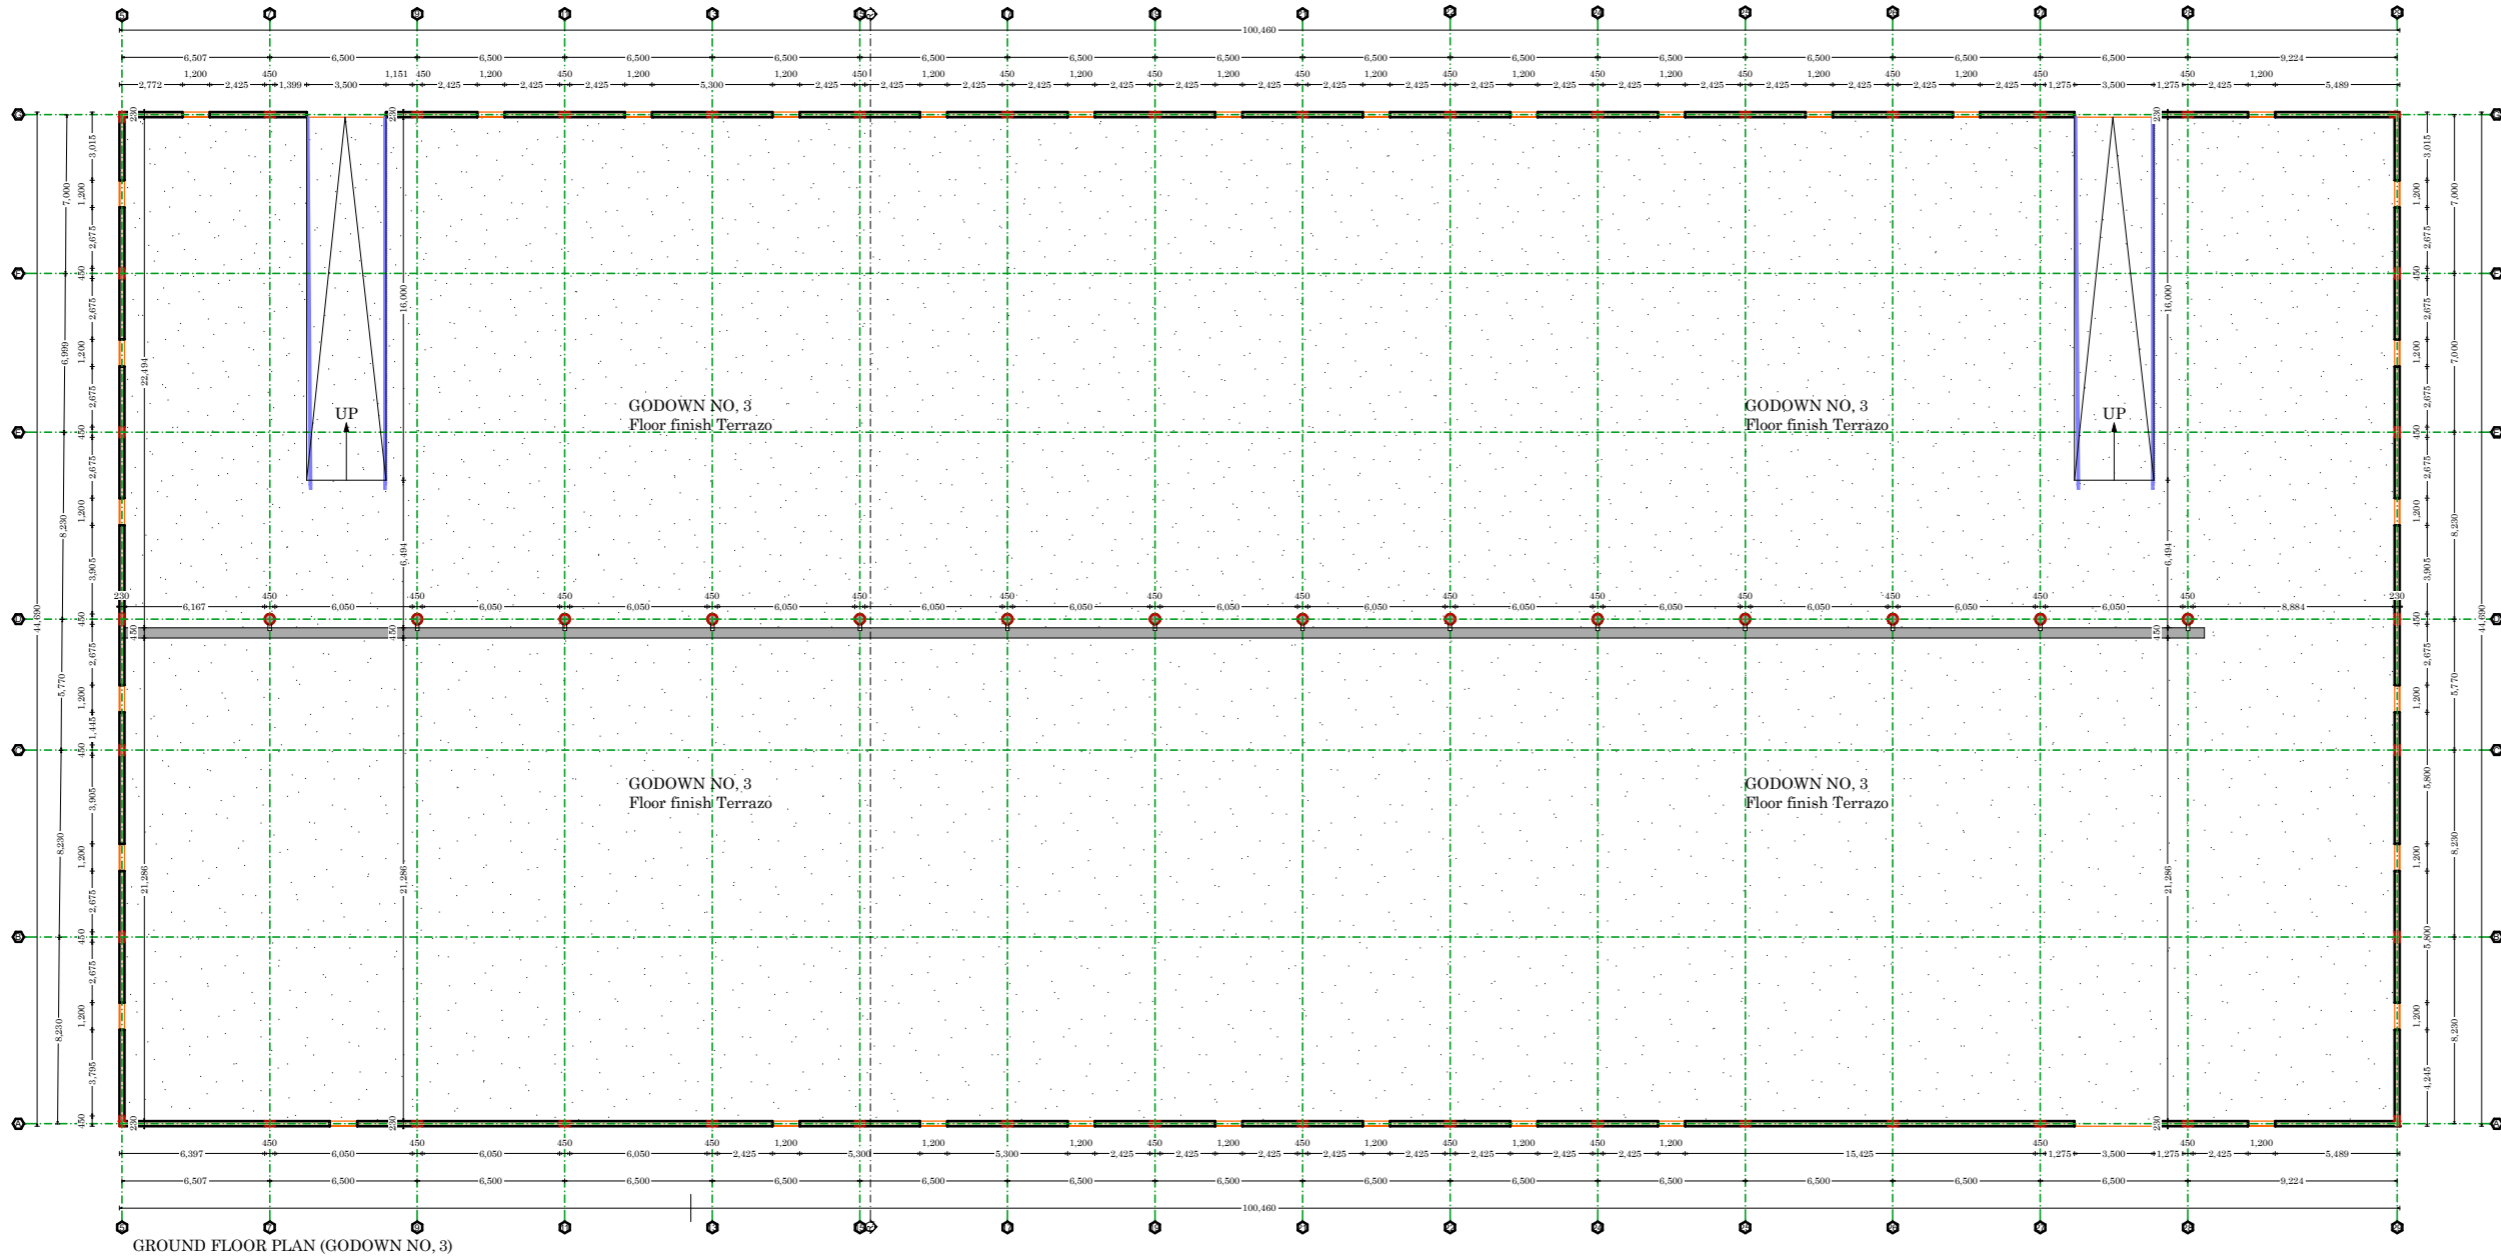


Consultants:

Project Name:
 PROPOSED DESIGN AND CONSTRUCTION OF GSD LINE TO BE BUILT ON PLOT NO. 1369, 1370, 1372, 1374 AND 1378, BLOCK 'TT', AT KIZWITE IN SUMBAWANGA.

Client:
 DEW DROP DRINKS Co.LTD
 P.O. BOX 155
 SUMBAWANGA-TANZANIA

Drawing Title:
 GROUND FLOOR PLAN (GODOWN NO. 3)

Designed by:	Steven .M.Ambayou
Drawn by:	Victor .M.Owden
Checked by:	Arch.A.Kashula
Scale:	1:100
Date:	September 2023
Drig no:	

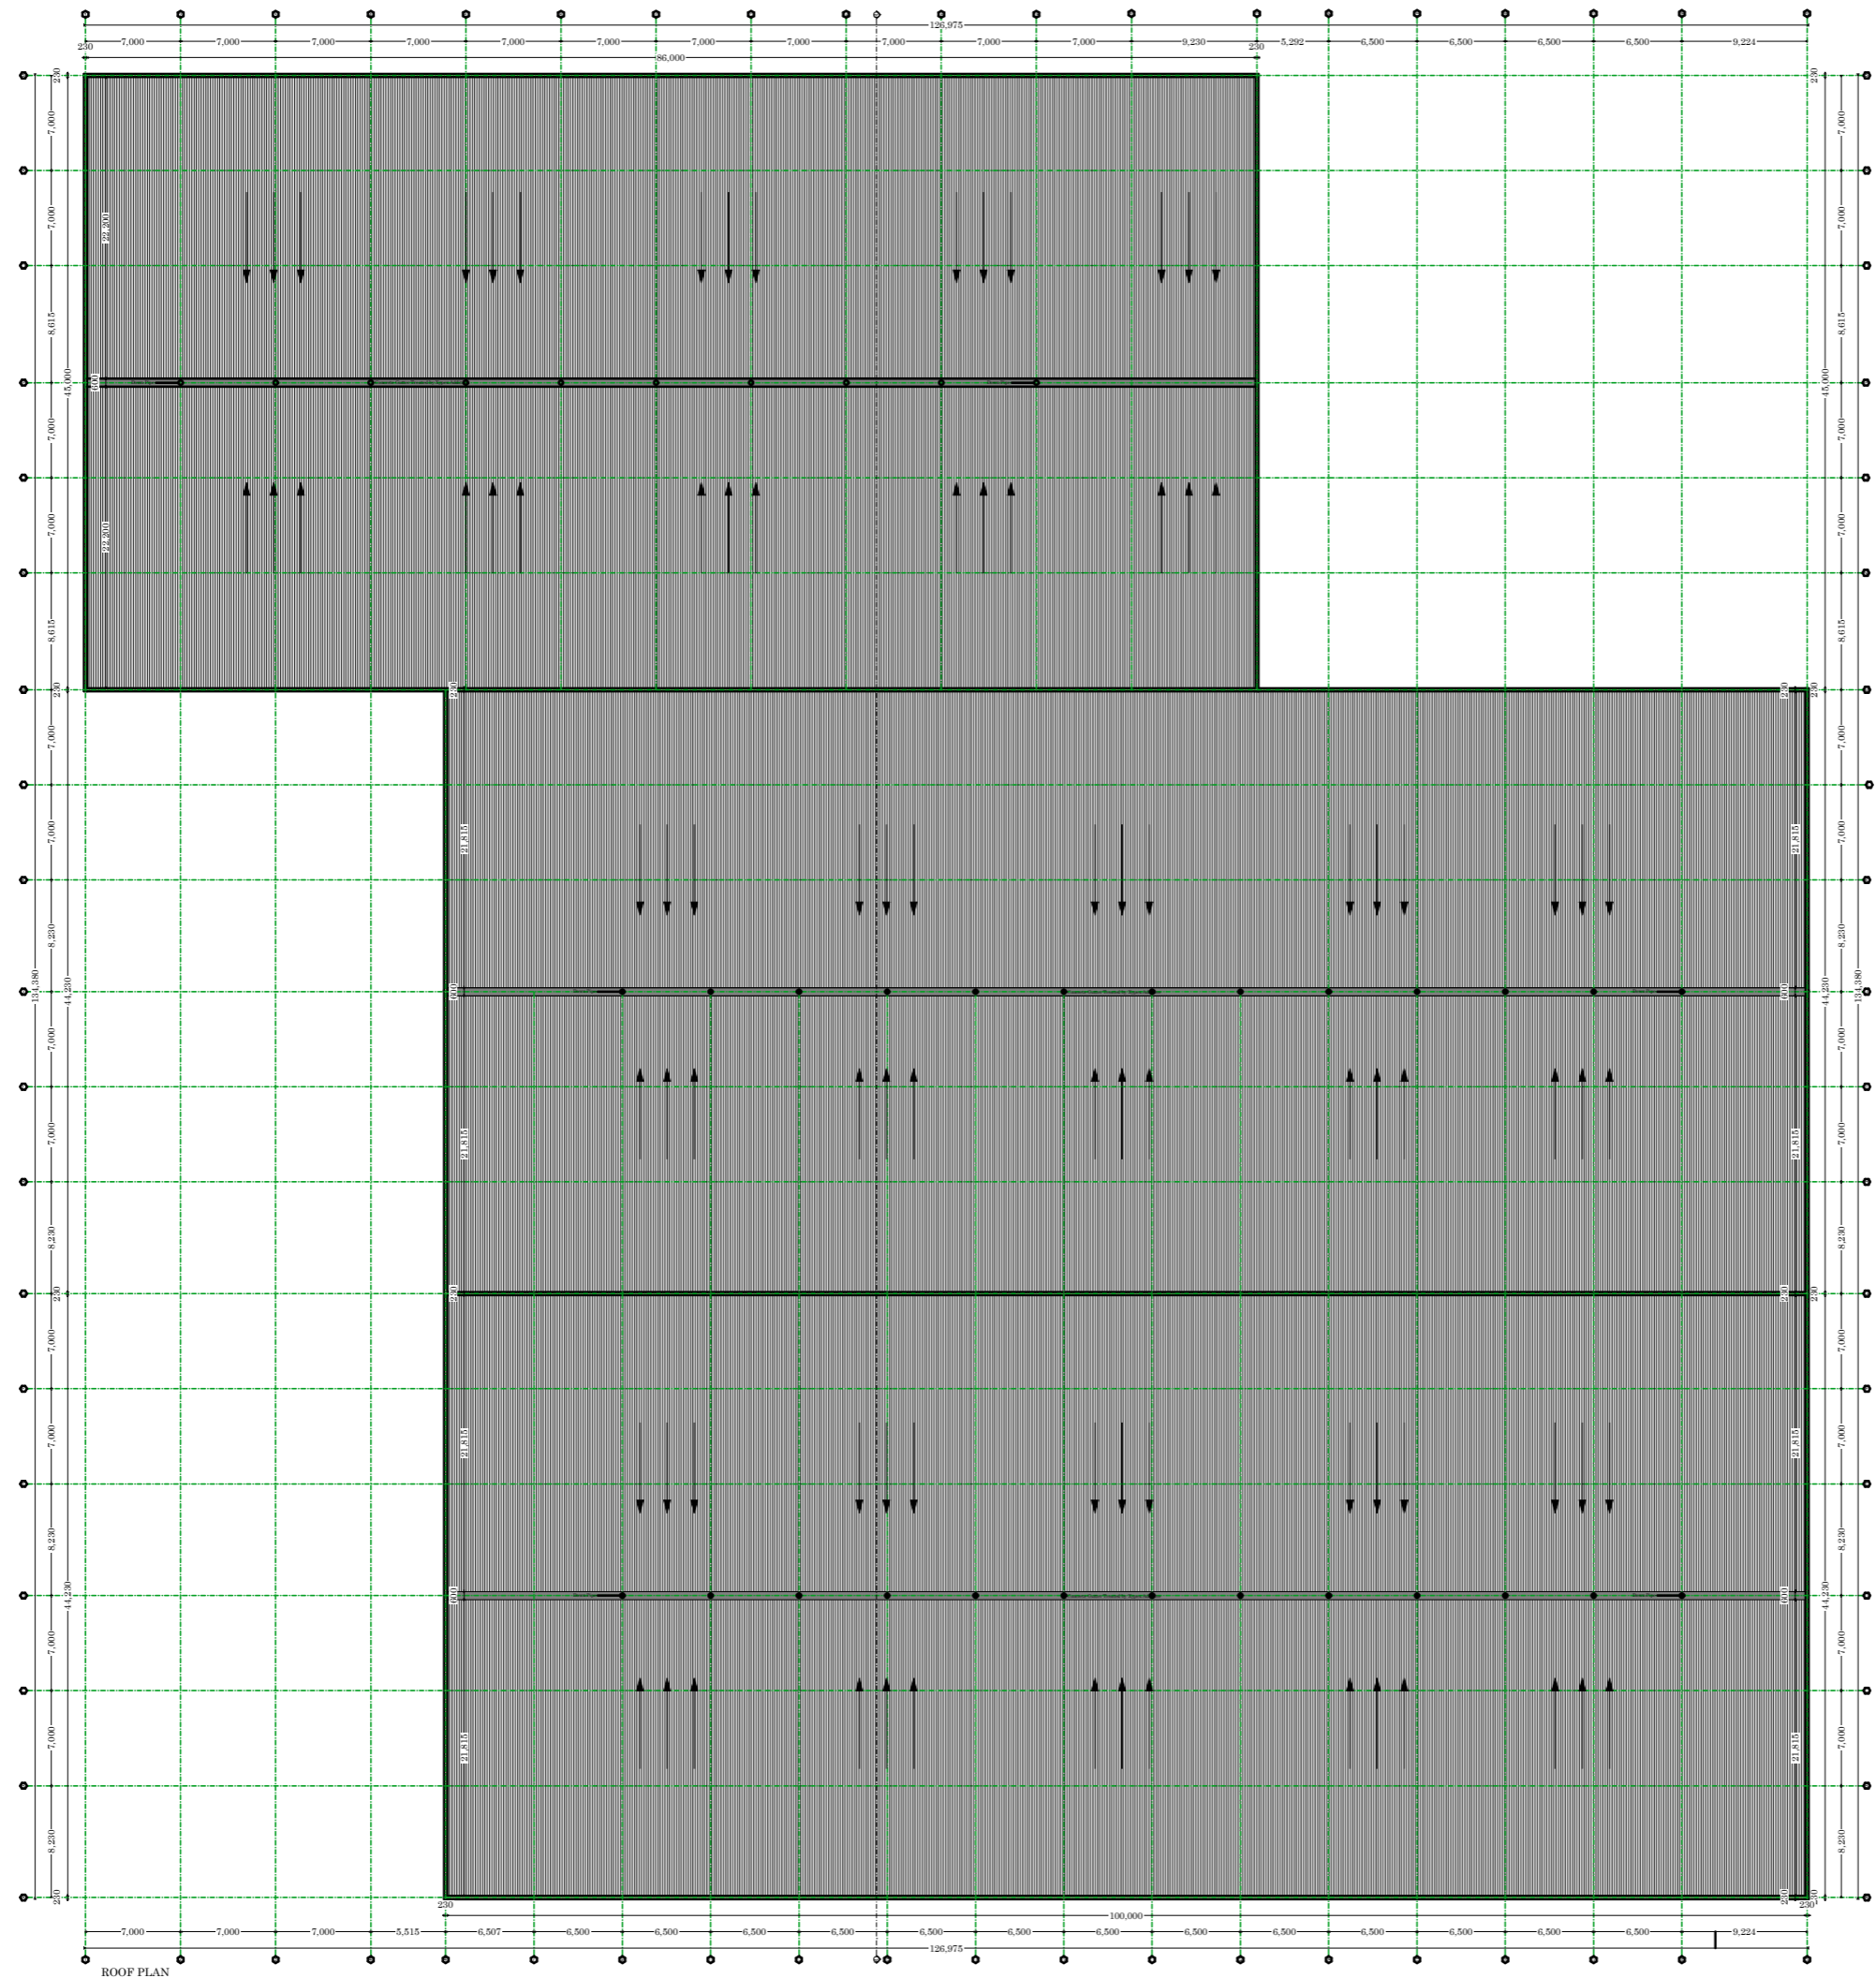

General Notes

1. The Design on this drawing is Copyright and Remains the Property of ARCHITECTS CONSULTANT.
2. All Work to be Carried out in Accordance with Local Authority Requirements, Architects and Quantity Surveyors Registration Board.
3. The Drawing may not be Scaled, Only Figured Dimensions and Levels may be Used.
3. All Relevant Details, Levels, Dimensions must be Checked on Site before Commencement of Work. Any Discrepancies to be reported to the Architect.
4. All Dimensions are in Millimeters unless otherwise indicated.

Consultants:

Project Name:
 PROPOSED DESIGN AND CONSTRUCTION OF CSD LINE TO BE BUILT ON PLOT NO. 1369, 1370, 1372, 1374 AND 1376, BLOCK 'TT', AT KICWITE IN SUMBAWANGA.


Client:
 DEW ERUP DRINKS Co.LTD
 P.O. BOX 155
 SUMBAWANGA-TANZANIA

Drawing Title:
 ROOF FLOOR PLAN

Designed by:	Steven .M.Ambayou
Drawn by:	Victor .M.Owden
Checked by:	Arch.A.Kashula
Scale:	1:100
Date:	September 2023
Dirg no:	

General Notes

1. The Design on this drawing is Copyright and Remains the Property of ARCHITECTS CONSULTANT.
2. All Work to be Carried out in Accordance with Local Authority Requirements, Architects and Quantity Surveyors Registration Board.
3. The Drawing may not be Scaled, Only Figured Dimensions and Levels may be Used.
3. All Relevant Details, Levels, Dimensions must be Checked on Site before Commencement of Work. Any Discrepancies to be reported to the Architect.
4. All Dimensions are in Millimeters unless otherwise indicated.

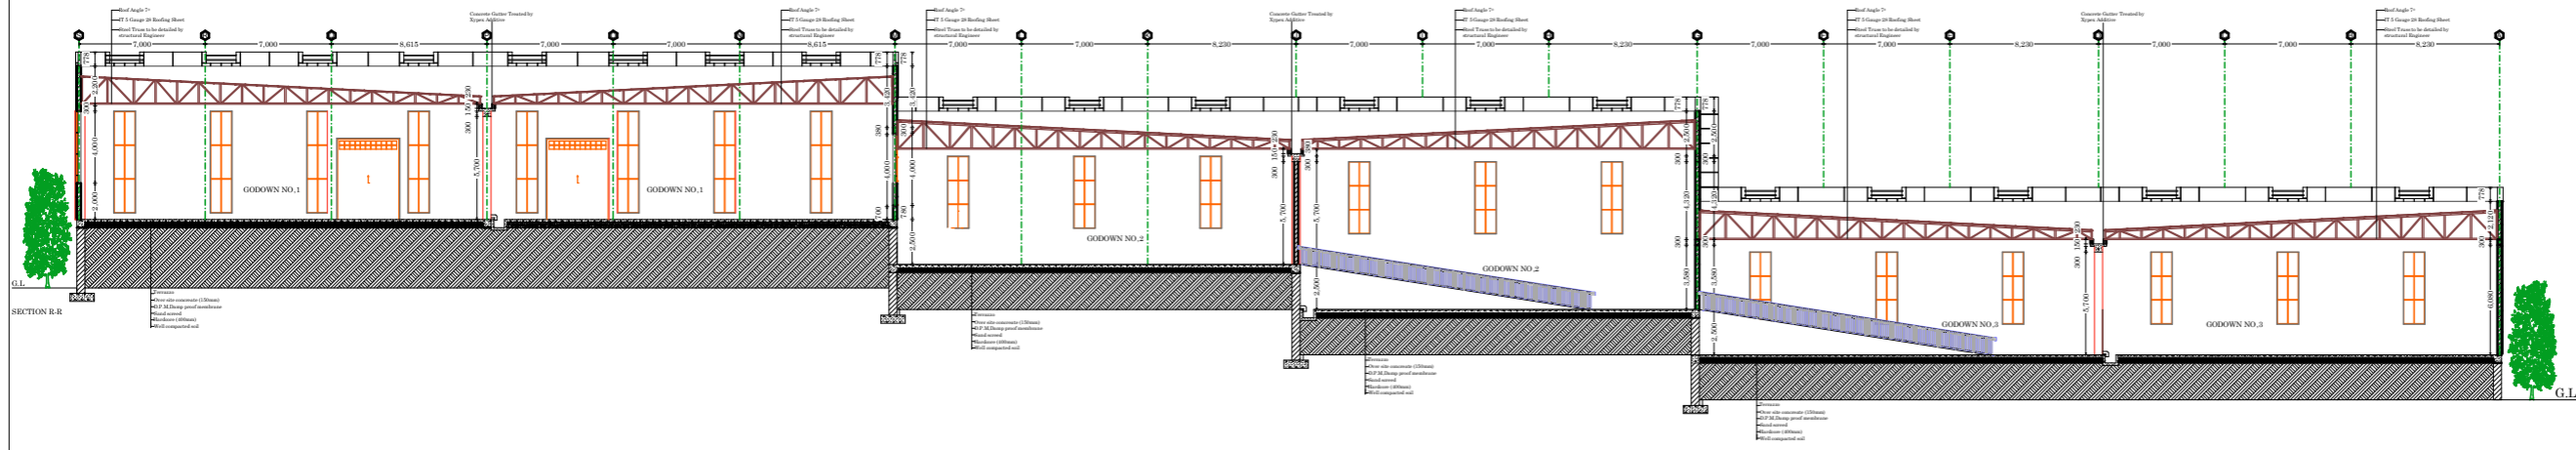

Consultants:

Project Name:
PROPOSED DESIGN AND CONSTRUCTION OF CSD LINE TO BE BUILT ON PLOT No. 1369, 1370, 1372, 1374 AND 1378, BLOCK 'TT', AT KIZWITE IN SUMBAWANGA.


Client:
DEW DROP DRINKS Co.LTD
P.O. BOX 155
SUMBAWANGA-TANZANIA

Drawing Title:
SECTION R-R

Designed by:	Steven .M.Ambayou
Drawn by:	Victor .M.Owden
Checked by:	Arch.A.Kashula
Scale:	1:100
Date:	September 2023
Drig no:	

General Notes

1. The Design on this drawing is Copyright and Remains the Property of ARCHITECTS CONSULTANT.
2. All Work to be Carried out in Accordance with Local Authority Requirements,Architects and Quantity Surveyors Registration Board.
3. The Drawing may not be Scaled, Only Figured Dimensions and Levels may be Used.
3. All Relevant Details, Levels, Dimensions must be Checked on Site before Commencement of Work. Any Discrepancies to be reported to the Architect.
4. All Dimensions are in Millimeters unless otherwise indicated.

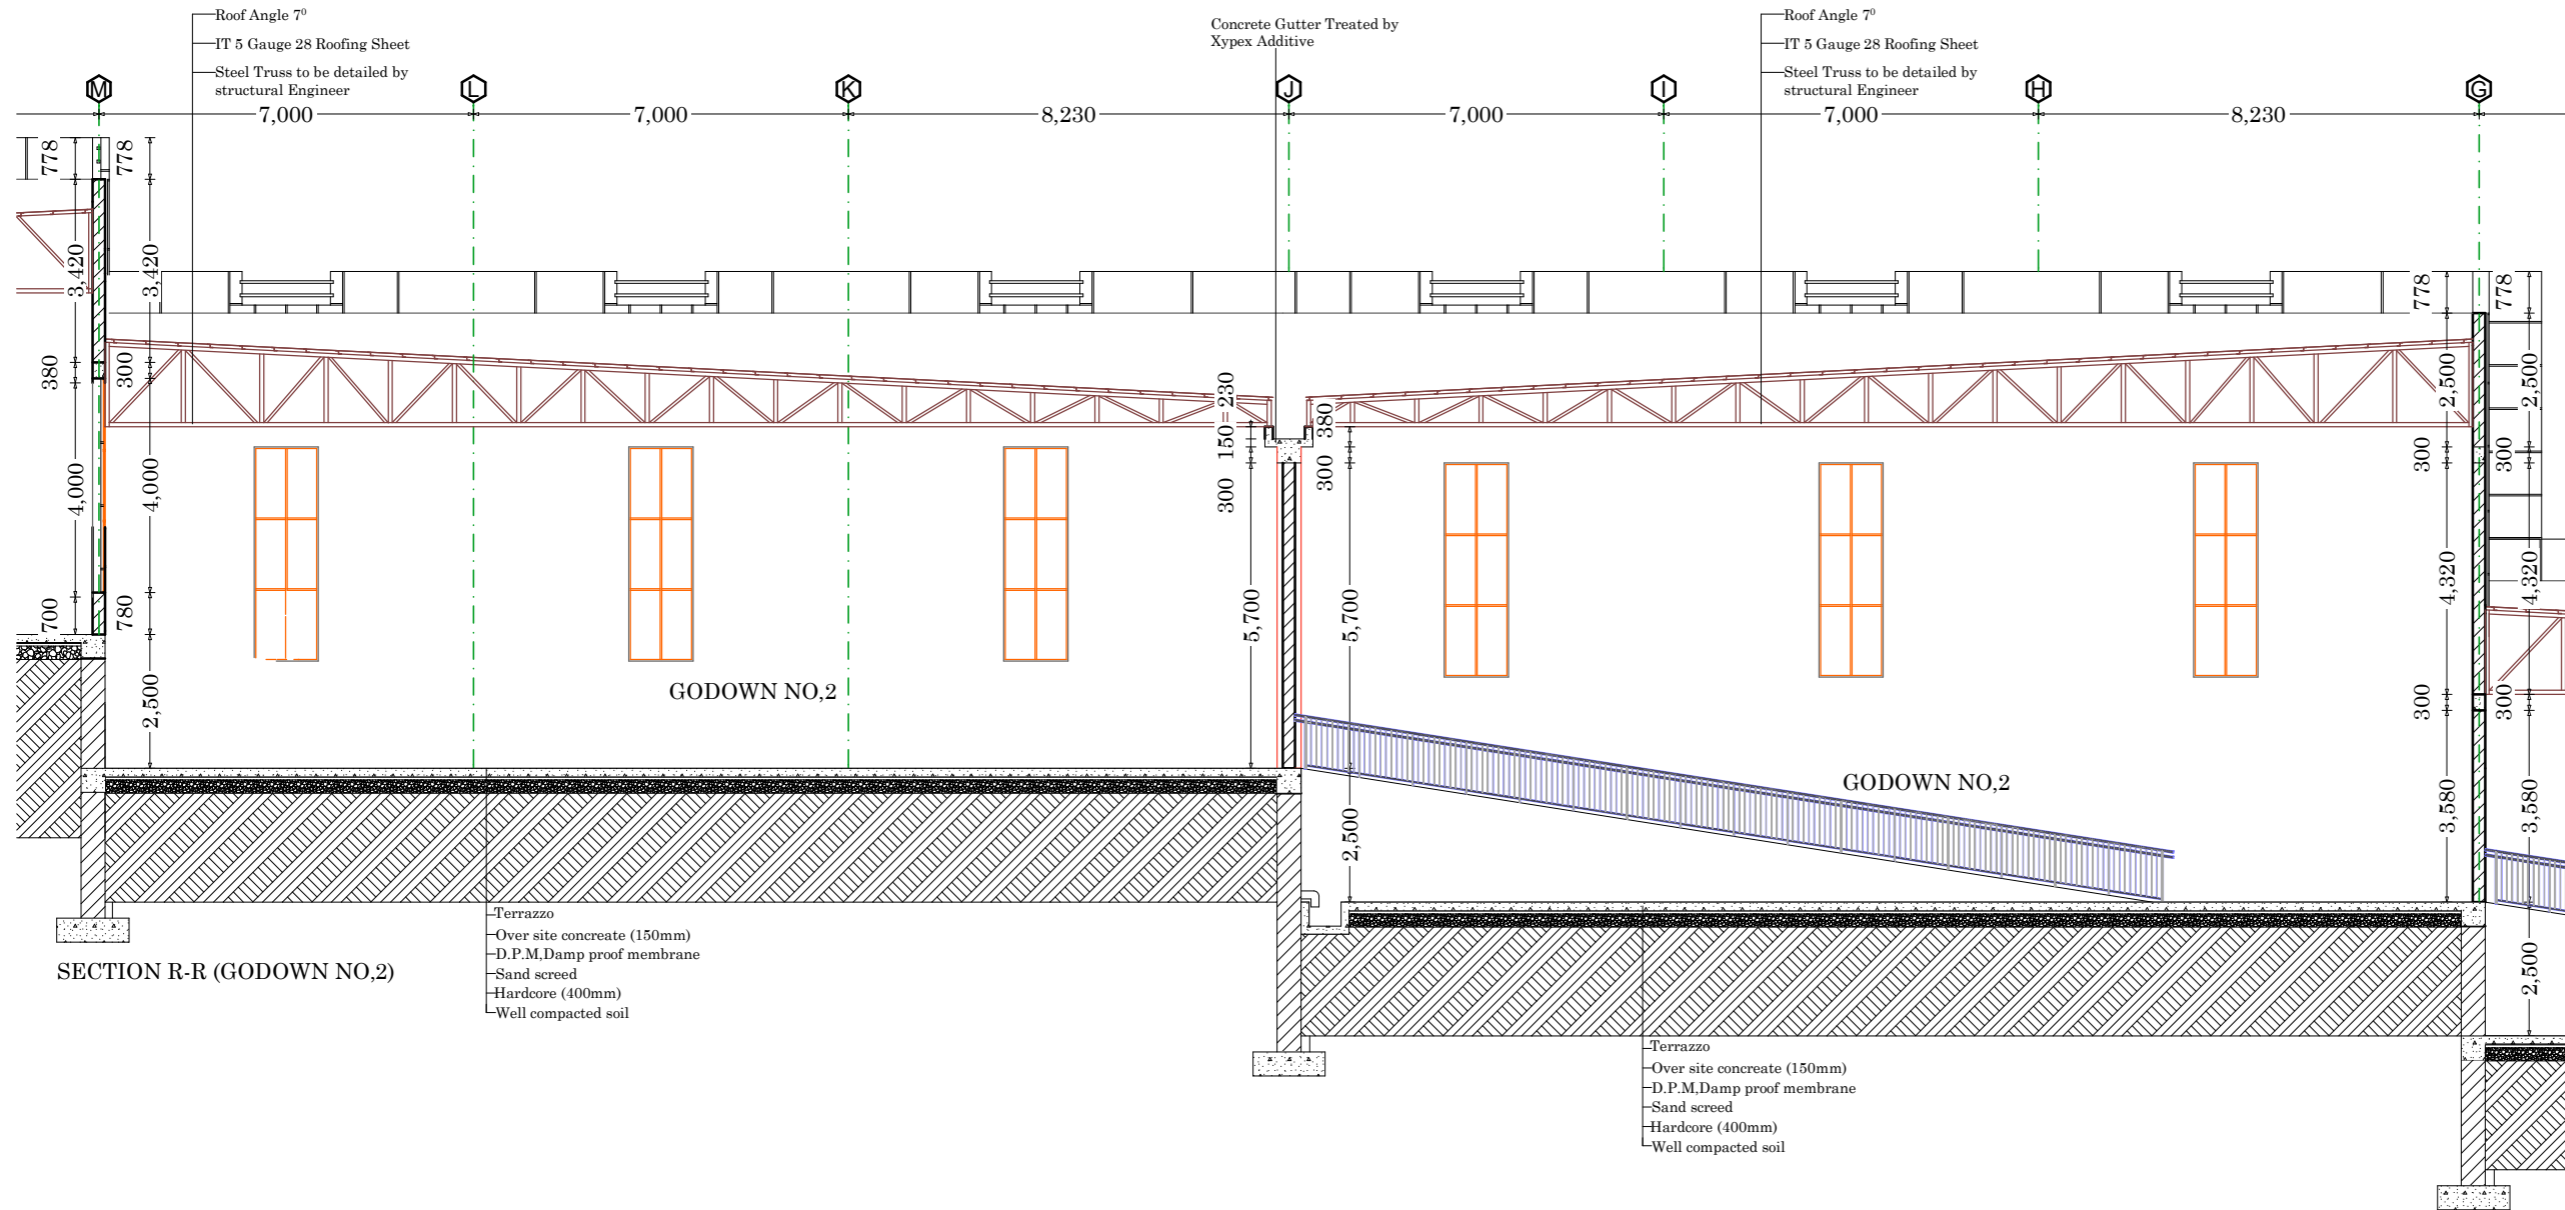

Consultants:

Project Name:
PROPOSED DESIGN AND CONSTRUCTION OF CSD LINE TO BE BUILT ON PLOT NO. 1369,1370,1372,1374 AND 1378, BLOCK "TT" , AT KIZWITE IN SUMBAWANGA.


Client:
DEW DROP DRINKS Co.LTD
P.O.BOX 155
SUMBAWANGA-TANZANIA

Drawing Title:
SECTION R-R (GODOWN NO,2)

Designed by:	Steven .M.Ambayou
Drawn by:	Victor .M.Owden
Checked by:	Arch.A.Kashula
Scale:	1:100
Date:	September 2023
Drig no:	

General Notes

1. The Design on this drawing is Copyright and Remains the Property of ARCHITECTS CONSULTANT.
2. All Work to be Carried out in Accordance with Local Authority Requirements,Architects and Quantity Surveyors Registration Board.
3. The Drawing may not be Scaled, Only Figured Dimensions and Levels may be Used.
3. All Relevant Details, Levels, Dimensions must be Checked on Site before Commencement of Work. Any Discrepancies to be reported to the Architect.
4. All Dimensions are in Millimeters unless otherwise indicated.

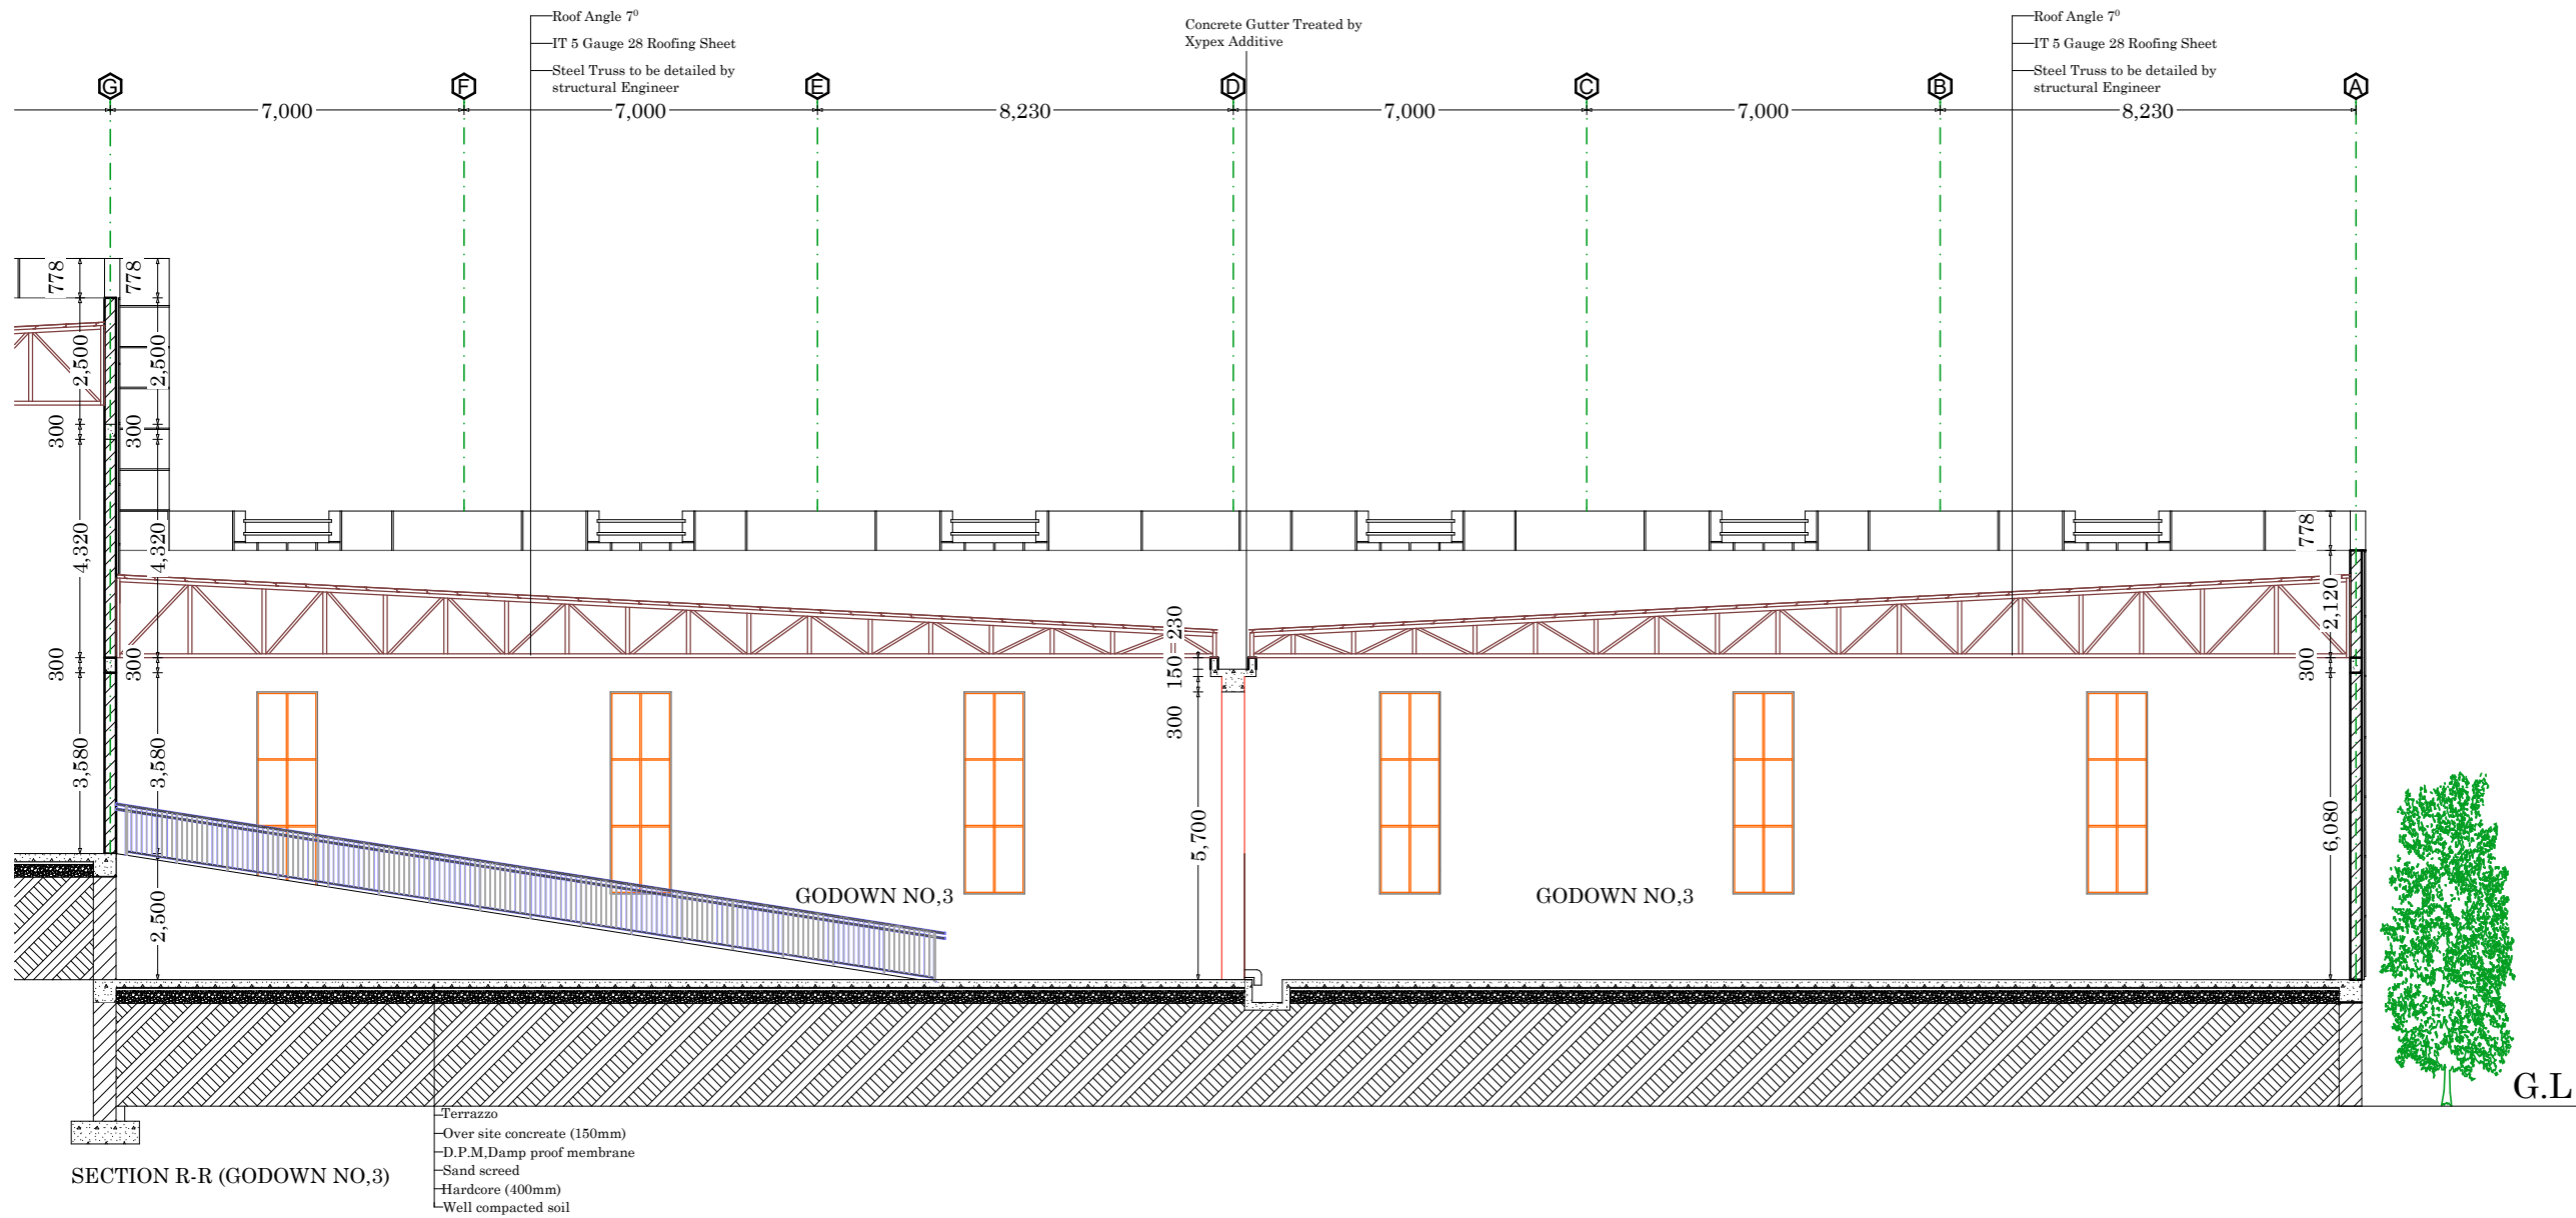

Consultants:

Project Name:
PROPOSED DESIGN AND CONSTRUCTION OF CSD LINE TO BE BUILT ON PLOT NO. 1369,1370,1372,1374 AND 1378, BLOCK "TT", AT KIZIMBE IN SUMBAWANGA.


Client:
DEW ERUP DRINKS Co.LTD
P.O.BOX 155
SUMBAWANGA-TANZANIA

Drawing Title:


Designed by:	Steven .M.Ambayou
Drawn by:	Victor .M.Owden
Checked by:	Arch.A.Kashula
Scale:	1:100
Date:	September 2023
Drig no:	

General Notes


1. The Design on this drawing is Copyright and Remains the Property of ARCHITECTS CONSULTANT.
2. All Work to be Carried out in Accordance with Local Authority Requirements, Architects and Quantity Surveyors Registration Board.
3. The Drawing may not be Scaled, Only Figured Dimensions and Levels may be Used.
3. All Relevant Details, Levels, Dimensions must be Checked on Site before Commencement of Work. Any Discrepancies to be reported to the Architect.
4. All Dimensions are in Millimeters unless otherwise indicated.

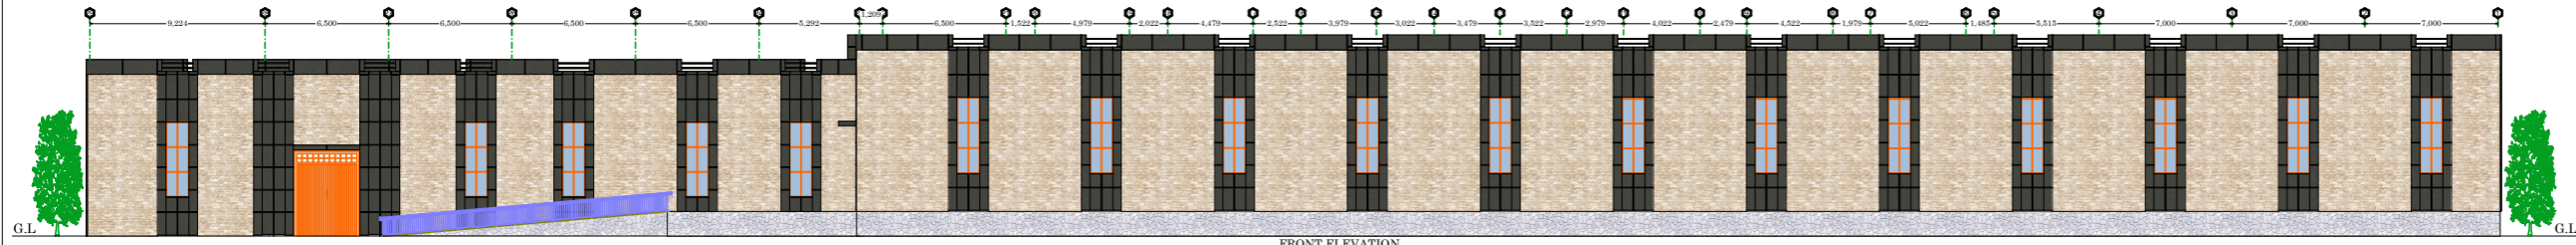


FRONT ELEVATION

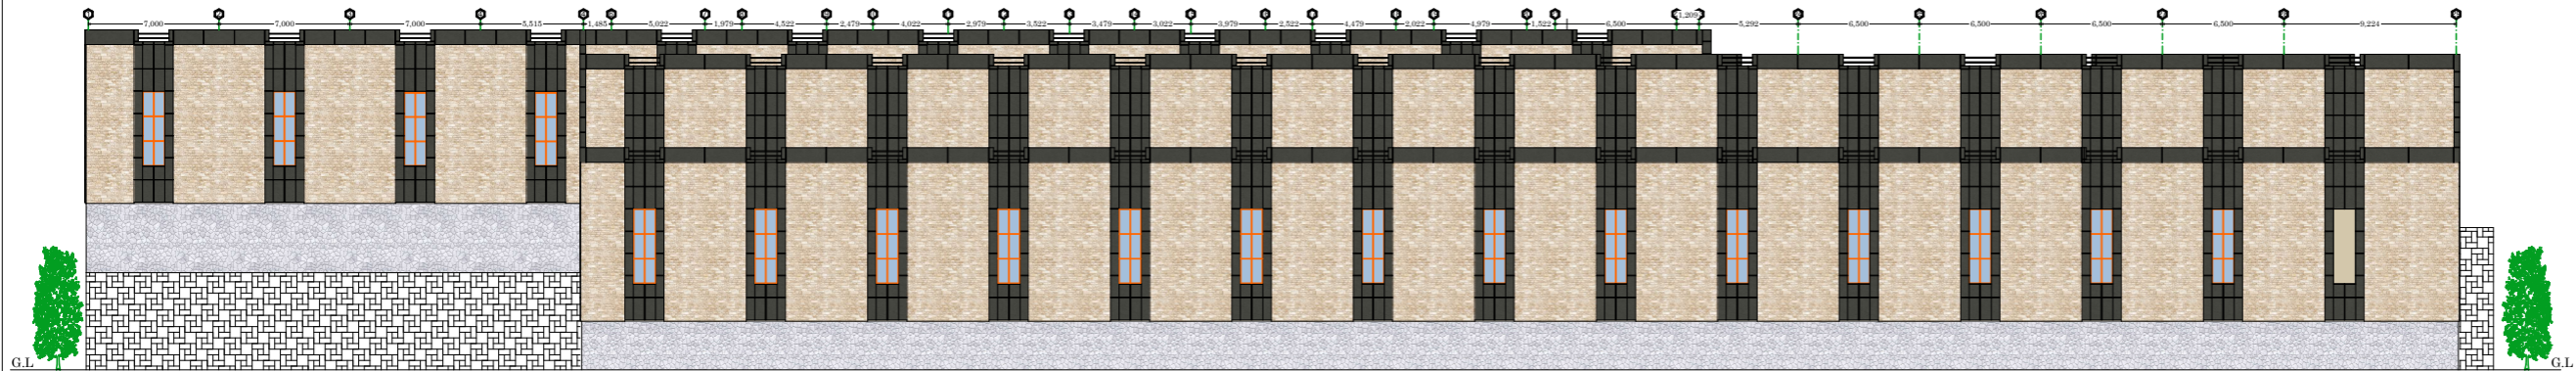

REAR ELEVATION

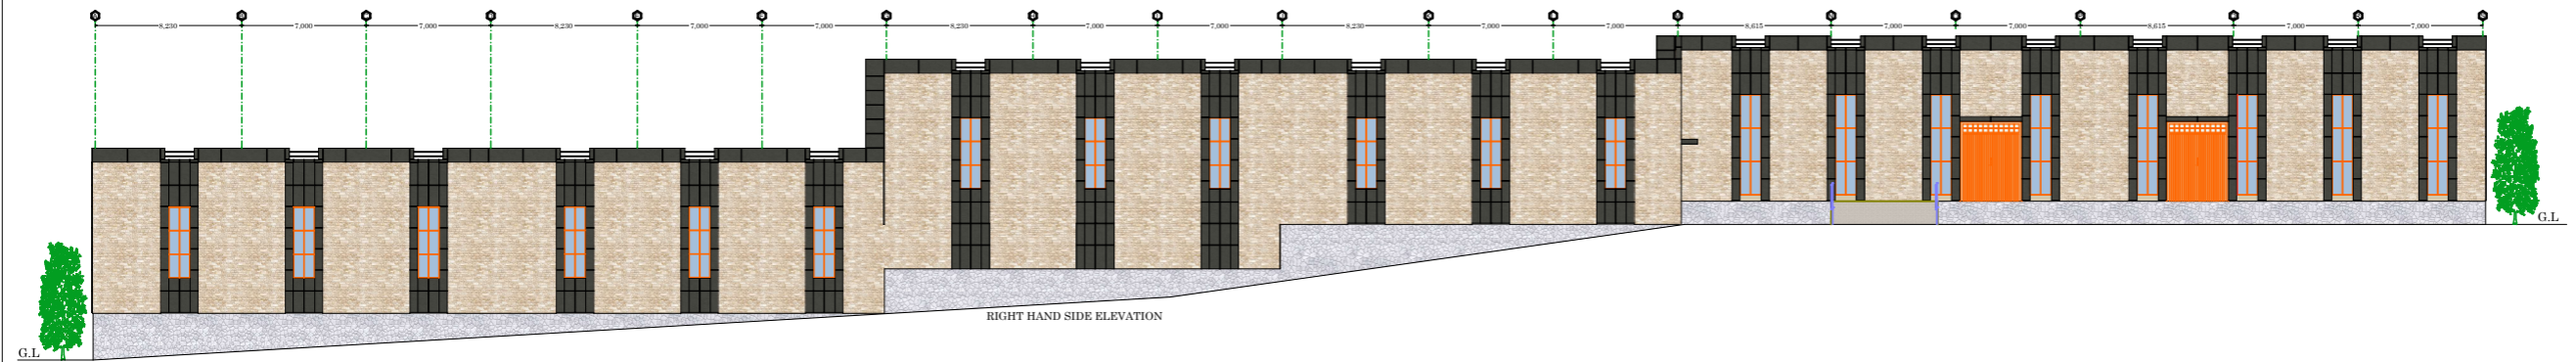

RIGHT HAND SIDE ELEVATION

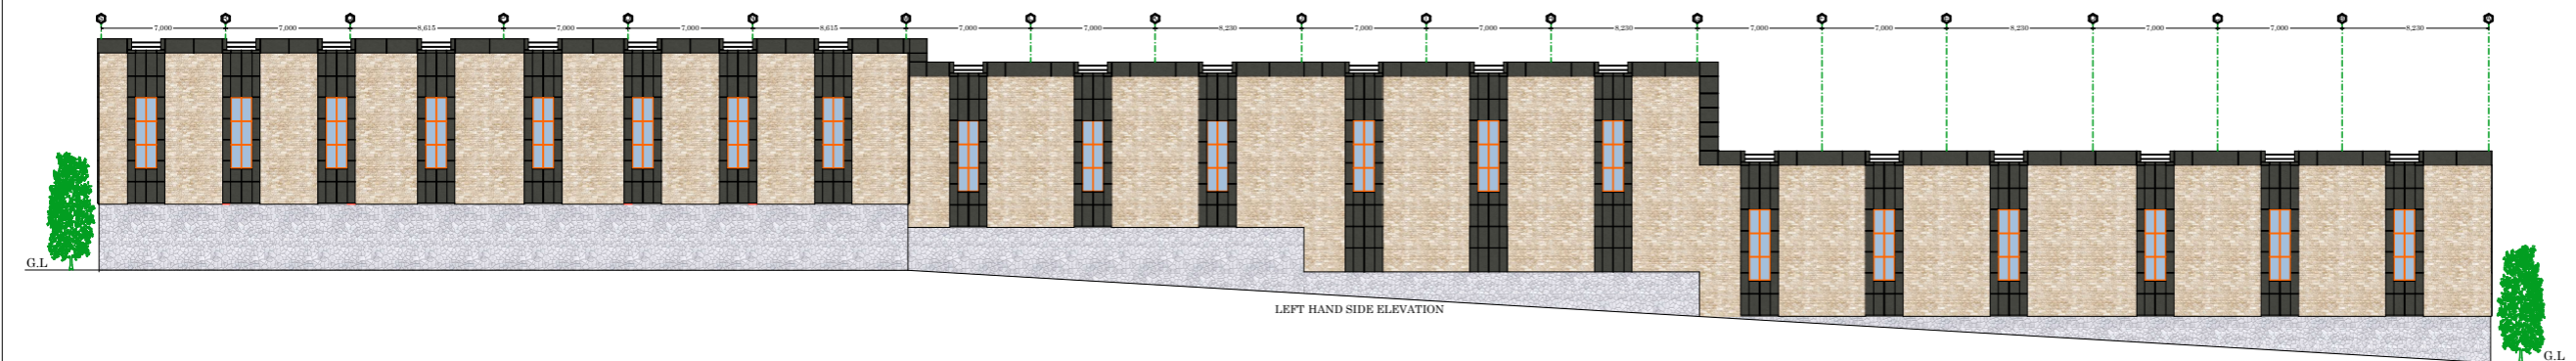

LEFT HAND SIDE ELEVATION

Consultants:

Project Name:
PROPOSED DESIGN AND CONSTRUCTION OF CSD LINE TO BE BUILT ON PLOT No. 1369, 1370, 1372, 1374 AND 1378, BLOCK 'TT', AT KICWITE IN SUMBAWANGA.

Client:
DEW ERUP DRINKS Co.LTD
P.O. BOX 155
SUMBAWANGA- TANZANIA

Drawing Title:
ELEVATION

Designed by:	Steven .M.Ambayou
Drawn by:	Victor .M.Owden
Checked by:	Arch.A.Kashula
Scale:	1:100
Date:	September 2023
Dirg no:	