



NATIONAL DEVELOPMENT CORPORATION

Development House, Kivukoni Front/Ohio Street, 6th Floor, P. O. Box 2669, Dar es Salaam,
TANZANIA

Phone: (+255 - 22) 2111460/1, 2111463/4, Fax: (+255 - 22) 2113618, E-mail: ndc@ndc.go.tz Web: <http://www.ndc.go.tz>

Ref. No. AG.137/358/C/01/76

3rd March 2020

Executive Director,
Tanzania Investment Centre,
Shaban Robert Street,
P.O. Box 938,
Dar es Salaam.

copy

**RE: CONFIRMATION OF INTENDED JOINT VENTURE
PARTNERSHIP BETWEEN NDC AND GROUP TRD TANZANIA
LIMITED**

The above caption refers.

We confirm that we have received a proposal to enter into a joint venture partnership with Group TRD Tanzania Limited (Group TRD) for establishment of the medical and industrial consumables and safety gears factory. The factory is intended to produce industrial masks, latex gloves and other disposable safety gears. The factory shall be established at Mkuyuni Industrial Park in Mwanza.

We have reviewed the proposal from Group TRD and have submitted the same to the Ministry of Industry and Trade for approval. Group TRD have informed us that they have submitted the request to your office for registration of the project. We confirm that we are not opposed to the requested registration. We confirm further that the requested registration should proceed pending approval of the joint venture partnership with Group TRD from the Government.

Yours sincerely,
NATIONAL DEVELOPMENT CORPORATATION



PROF. DAMIAN GABAGAMBI
MANAGING DIRECTOR


Copy to:

Permanent Secretary,
Ministry of Industry and Trade,
Government City, Mtumba,
P.O. Box 2996,
Dodoma.

Managing Director,
Group TRD Tanzania Limited,
✓ Toure Drive 137, Masaki, Plot No. 432-2,
P.O. Box 72326
Dar es Salaam.

Scale 1/200.
 Plan de replaquer.

1.01 = 20,320 p
 1.02 = 59,612 p
 1.03 = 65,389 p
 1.04 = 41,811 p
 1.05 = 31,075 p
 Area: 80,000 (348,570 p)
 Elevation: 0.000

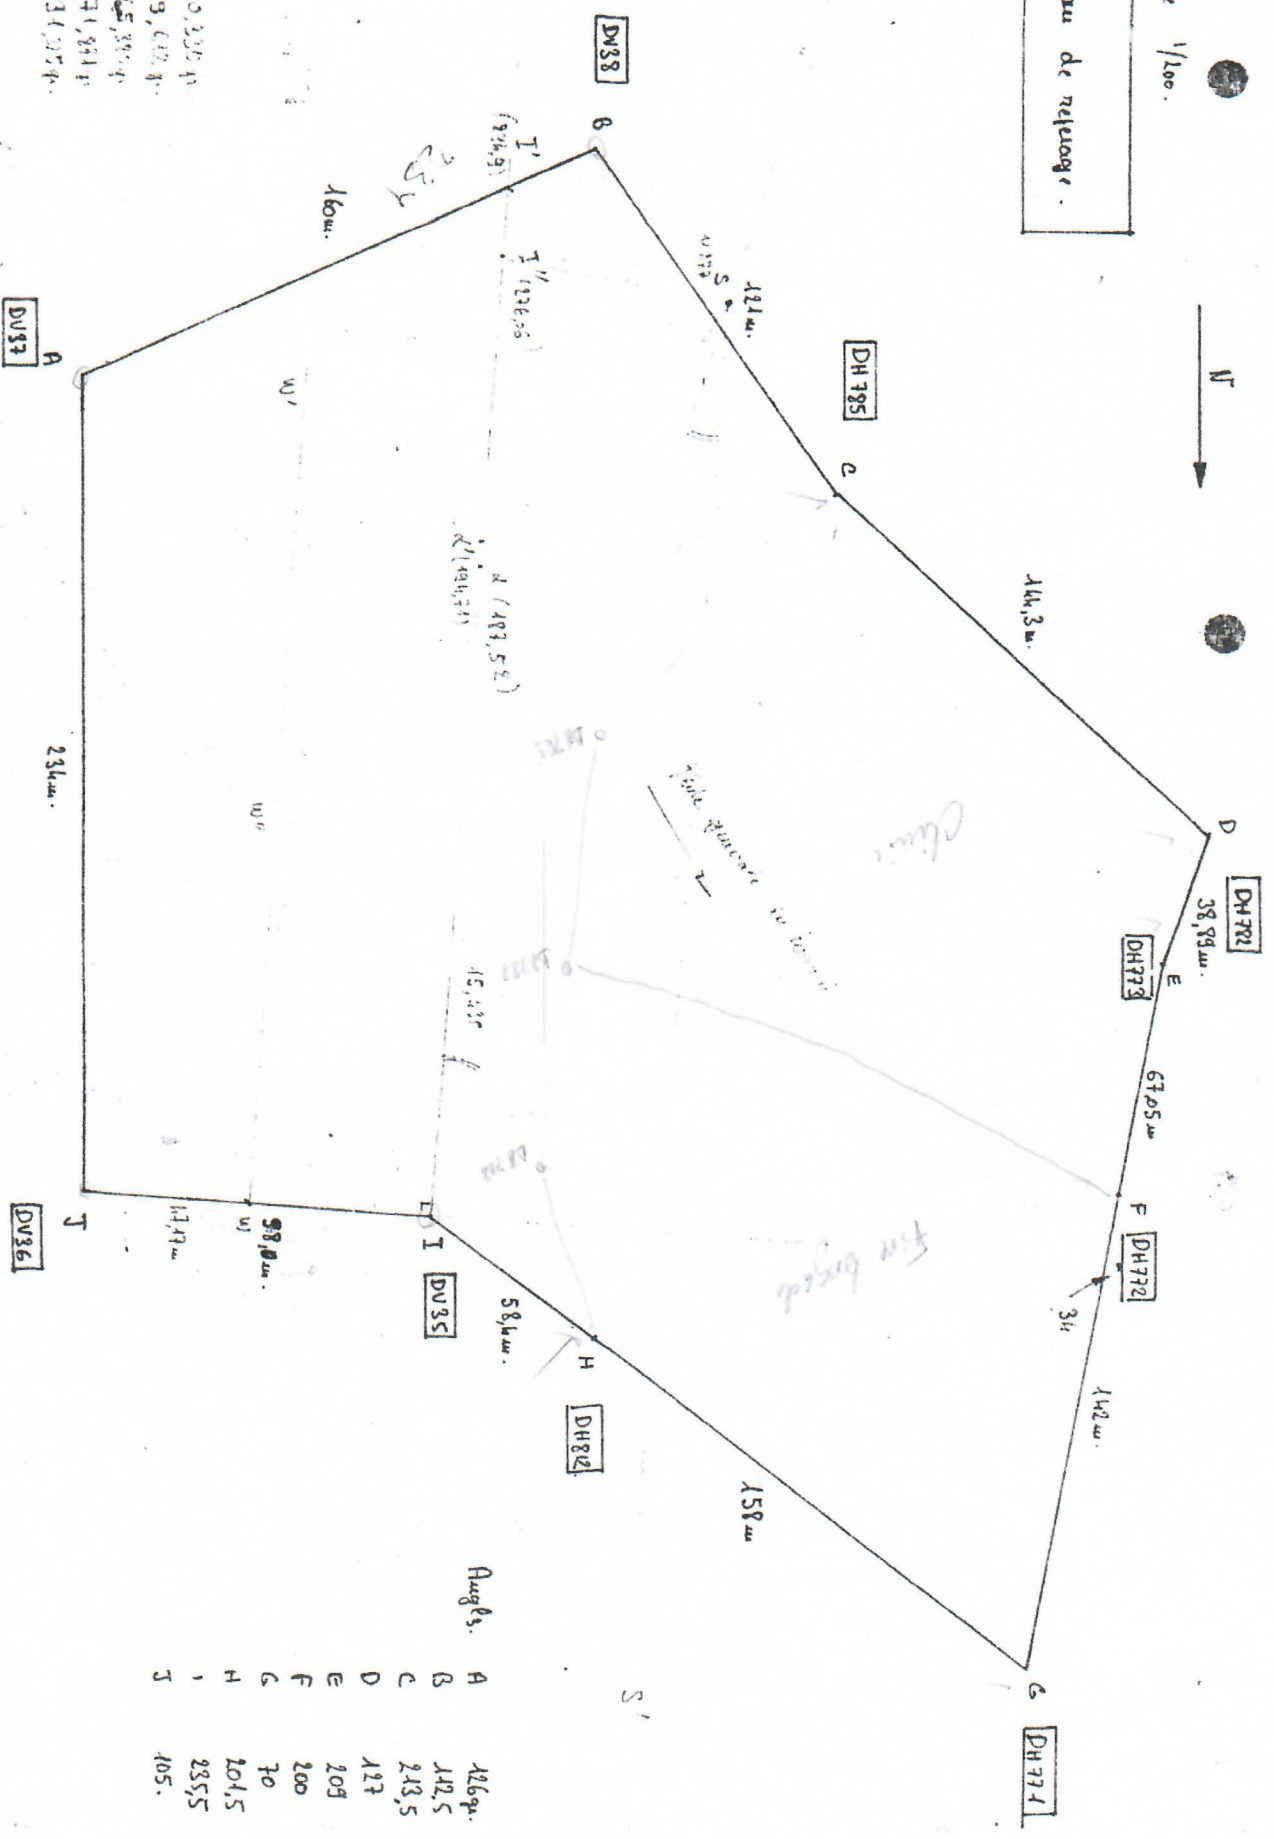

SKETCH MAP OF LAND LOCATION