

THE UNITED REPUBLIC OF TANZANIA
PRIME MINISTER'S OFFICE
TANZANIA INVESTMENT CENTRE

Tel: No. (255) 22 2116328 - 29
Fax: (255 - 22)- 2118253
E-mail:information@tic.go.tz
Website:www.tic.go.tz
In reply please quote:



Plot No. 9A & B
Shabaan Robert Street
P.O.Box 938
11410 - DAR ES SALAAM

Ref: No. **TIC/MAN/OF001/024419/06**

01st October, 2020

District Executive Director,
Bagamoyo District Council,
P.O.Box 59,
BAGAMOYO.

**RE: VERIFICATION OF OWNERSHIP OF LAND MEASURING 21 ACRES
SITUATED AT NYAKAHAMBA NEIGHBOURHOOD IN KEREGE WARD IN
BAGAMOYO DISTRICT**

Please refer to the captioned above subject matter.

2. The Centre has received an application for registration of education project (pre-school to university) with the Tanzania Investment Centre from the one Sejong Edu-Mission for Africa.
3. Among the documents submitted with the said application as evidence of access to land is the land purchase agreement between the one Dr Frank Moses Hiza Mhilu and the said Sejong Edu Mission for Africa.
4. Unfortunately the submitted land purchase agreement is for unsurveyed and untitled land held under customary land tenure hence the Centre is unable to verify its legality or genuity.
5. That, before the Centre can proceed to execute the said application from Sejong Edu Mission for Africa we request your assistance in verifying to us the genuity of the land document submitted to us by the latter as evidence of land ownership.
5. Enclosed herewith is the said land purchase agreement & TP Drawings for ease of reference.
6. Yours Sincerely,


Revocatus.A.Rasheli
For: **EXECUTIVE DIRECTOR**

JAMHURI YA MUUNGANO WA TANZANIA
OFISI YA RAIS
TAWALA ZA MIKOA NA SERIKALI ZA MITAA
HALMASHAURI YA WILAYA BAGAMOYO

(Barua zote ziandikwe kwa Mkurugenzi Mtendaji (W))

Simu Na: 023 2440164

Nukushi: 023 244033

E-mail: ded.bagamoyo@pwani.go.tz



Mkurugenzi Mtendaji,
Halmashauri ya Wilaya ya Bagamoyo
S.L.P. 59
BAGAMOYO - PWANI.

Unapojibu tafadhali taja:

Kumb. Na.BAG/2153/VOL.IV/47

Mkurugenzi Mtendaji,
Kituo cha Uwekezaji Tanzania (TIC),
Kitalu 9A&B,
Mtaa wa Shabani Robert,
S.L.P. 938,
11410 DAR ES SALAAM.

26 Oktoba, 2020



Yah: **MAOMBI YA UTHIBITISHO WA ENEO LA HEKA 21 LILILOPO NYAKAHAMBA KATA YA KEREGE WILAYA YA BGAMOYO MKOA WA PWANI KUTUMIKA KWA SHUGHULI ZA UWEKEZAJI WA MRADI WA ELIMU**

Tafadhali rejea somo tajwa hapo juu pamoja na barua yako yenye Kumb.Na.TIC/MAN/OF001/024419/06 ya tarehe 01 Oktoba, 2020.

2. Ofisi ya Mkurugenzi Mtendaji Halmashauri ya Wilaya ya Bagamoyo inapenda kukujulisha kuwa eneo tajwa hapo juu lipo kwenye mchakato wa upimaji ambao kwa sasa limeshaandaliwa mchoro wa Mipango miji unaosubiri kupitishwa na Kamati ya Wataalam ya Halmashauri ili uweze kuendelea na utaratibu za uidhinishwaji na baadae upimaji kwa matumizi ya kituo cha Elimu.


3. Naomba kuwasilisha.

Wendeline D. Izina
**Kny; MKURUGENZI MTENDAJI
HALMASHAURI YA WILAYA
BAGAMOYO**

Nakala: Mkurugenzi Mtendaji,
Halmashauri ya Wilaya ya Bagamoyo,
S.L.P 59,
BAGAMOYO.

UGENZI MTENDAJI (W)
BAGAMOYO

“-“
Sejong Edu-Mission for Africa Limited
S.L.P 266
BAGAMOYO.

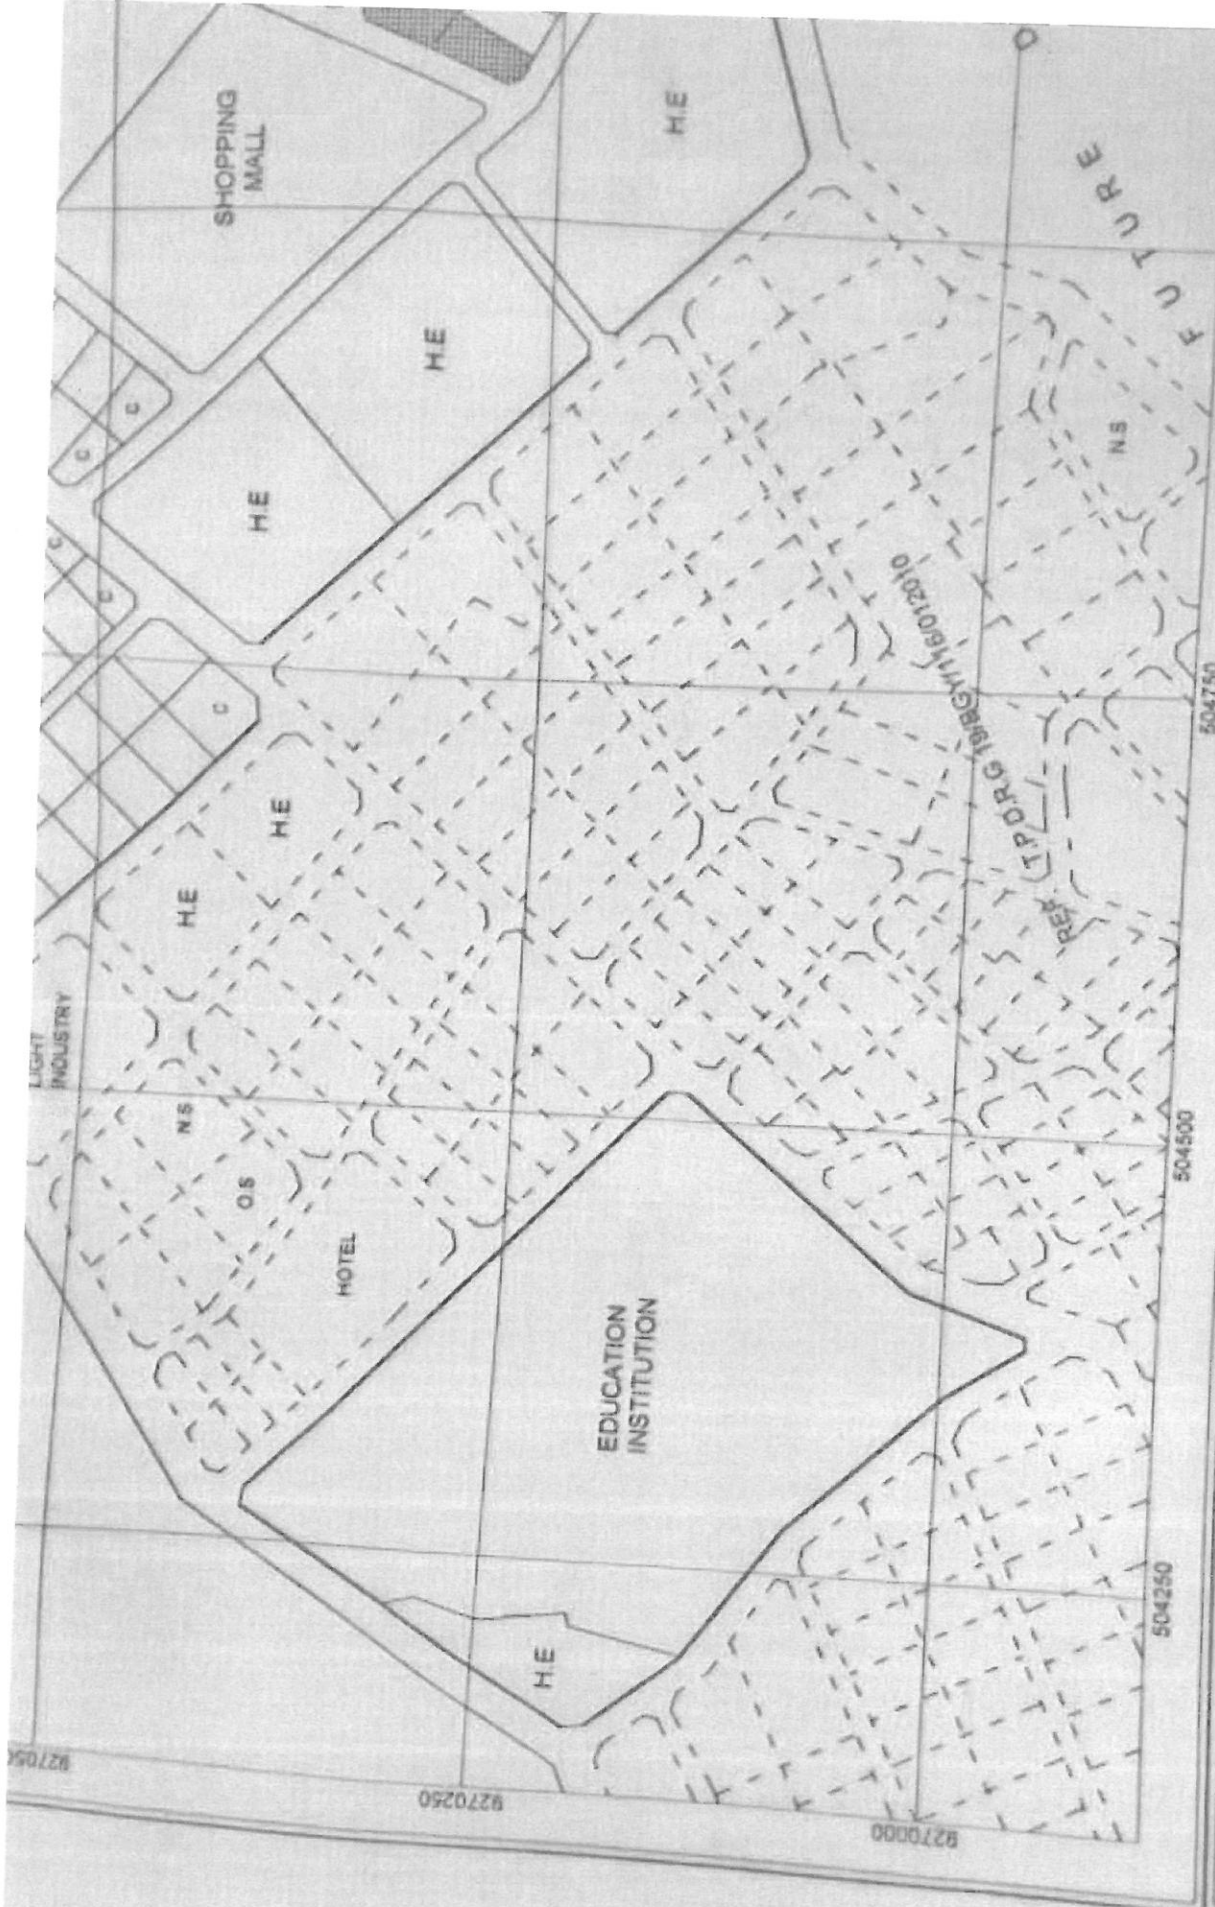

| No | REVISION | DATE |
|----|----------|------|
| | | |
| | | |
| | | |

SCALE 1:2500

AMMENDMENT AND GAP INFILLING
 FROM TP DRG No. 16/BGY/116/012010 & 16/BGY/83/032010

KEREGE