


0120
26

No.	REVISIONS:
	All dimension are in millimeter. Do not measure/change any dimension on any drawing without permission from project Architect or Project Structural Engineer
JOB NO:	DPC/DI LTD/P01/2024
TITLE	PROPOSED WAREHOUSE & ADMINISTRATION BLOCK TO BE BUILT AT MWANAMBAY AREA, MKURANGA DISTRICT COUNCIL
CLIENT	DOLIN INVESTMENT CO. LIMITED P.O. BOX DAR ES SALAAM.
WAREHOUSE 01	
DRAWING TITLE:	FOUNDATION LAYOUT PLAN AND S
STRUCTURAL ENGINEERS:	DEVELOPMENT PLANNING CONSULTANT Design Engineers and Project Managers P.O. BOX 5884 - DAR ES SALAAM
Designed By:	ENG. K. Ngajala
Drawn By:	Ngogo G
Checked By:	
Approved By:	S01
Drawing No	1.175.135
Scale:	1:175, 1:35
Date:	DECEMBER, 2024

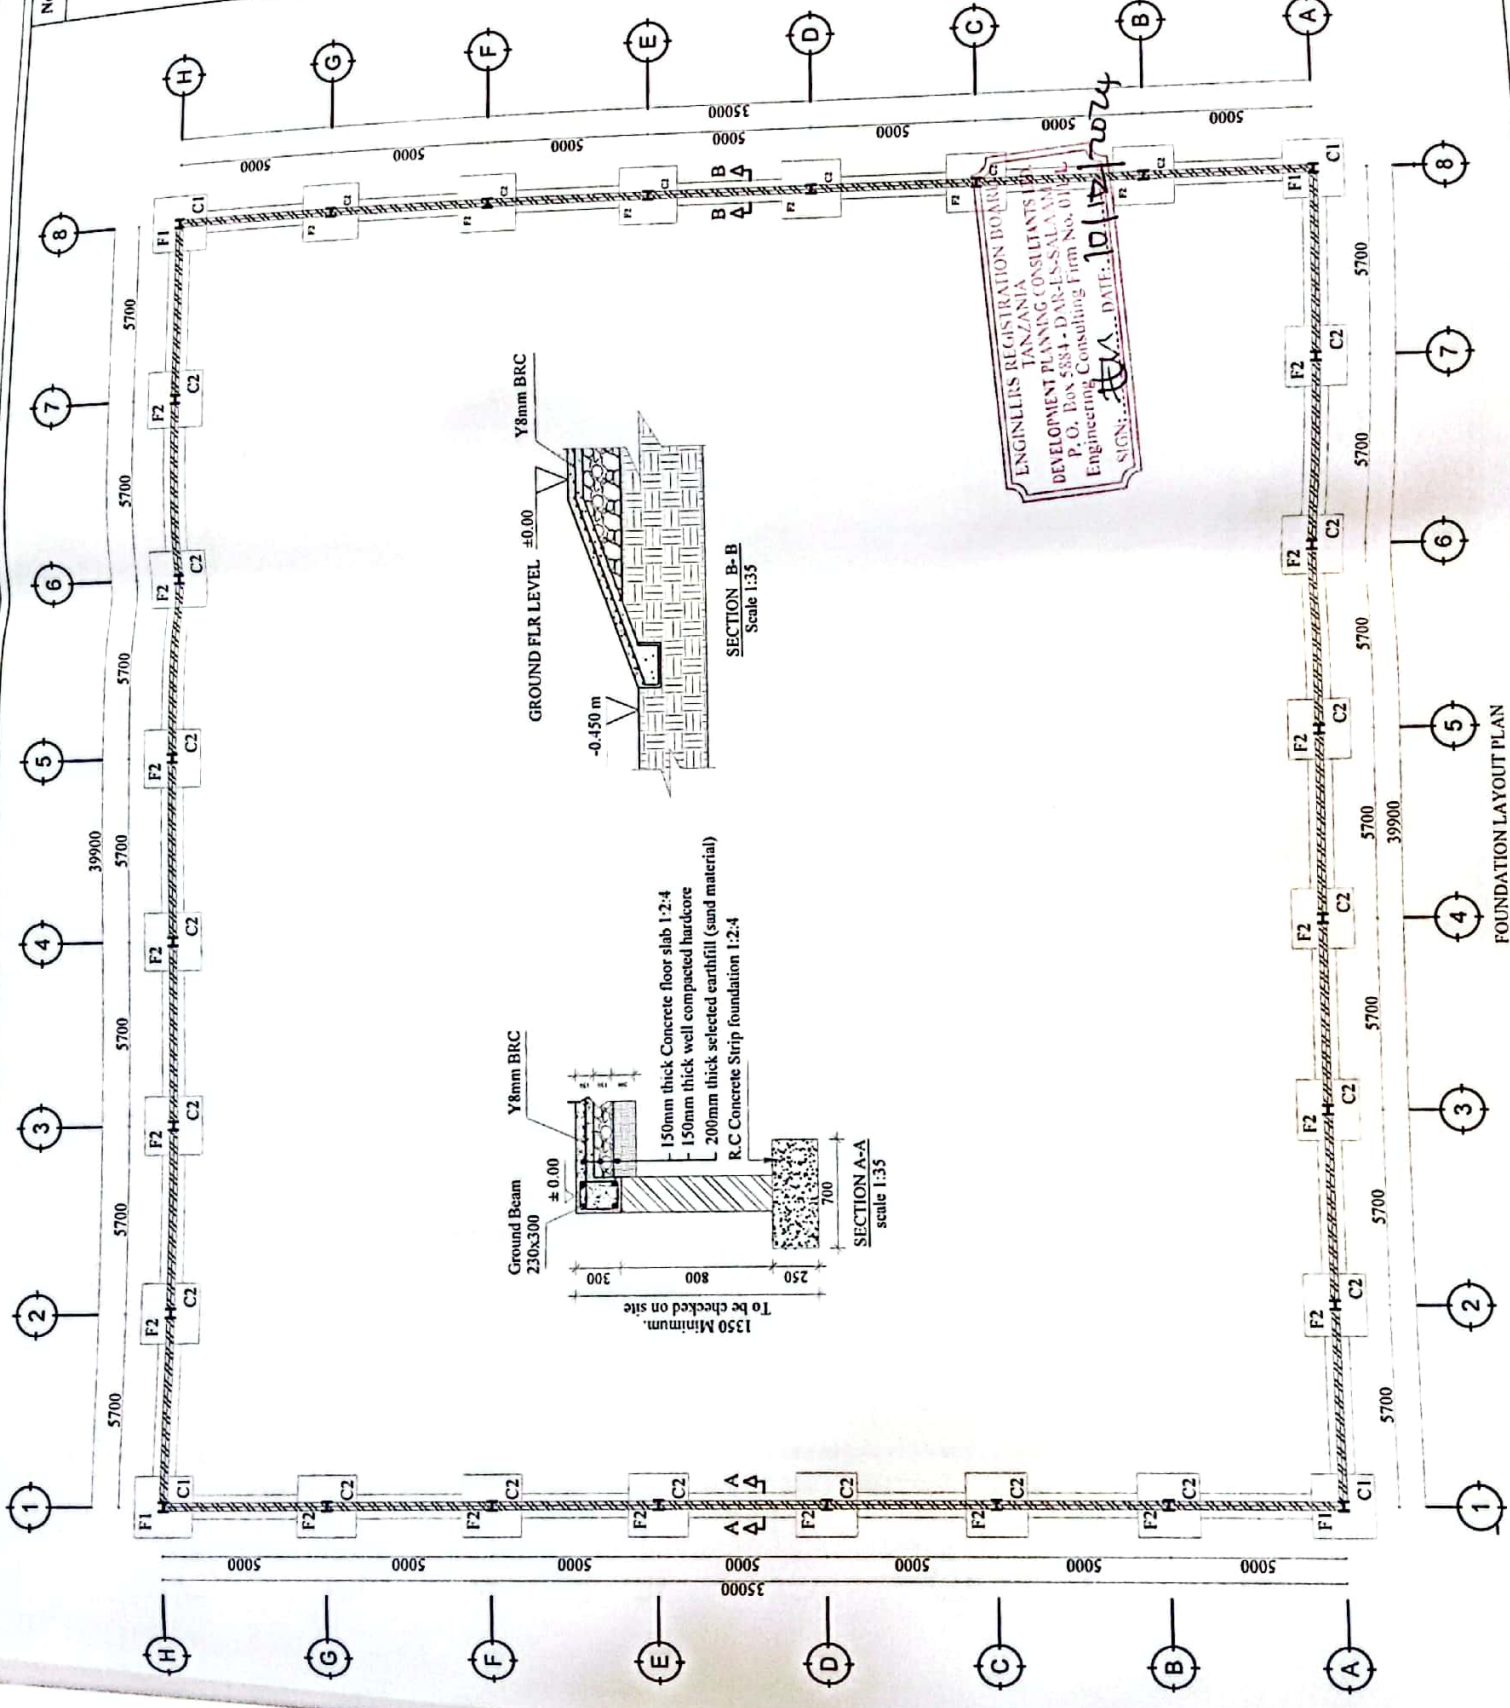

FOUNDATION LAYOUT PLAN