

GENERAL NOTES

ALL DIMENSIONS ARE IN MILLIMETRES

REVISIONS

NO	DATE	DESCRIPTION

CLENT

--

PROJECT DETAILS

NAME: PROPOSED CONSTRUCTION OF WAREHOUSES AND ACCOMODATION BUILDINGS

DESIGN AND PROJECT MANAGEMENT

4SEASONS ENTERPRISES
P.O BOX 79575
DAR ES SALAAM

DRAWING DETAILS

DRAWING NAME: BASEMENT FLOOR LAYOUT

DRAWING NUMBER:


DATE	SCALE
DEC 2025	1:350

DRAWN BY	CHECKED BY
JACKLINE MICHAEL	

LAYOUT APPROVED BY

SIGNATURE	SIGNATURE

DATE:	DATE:

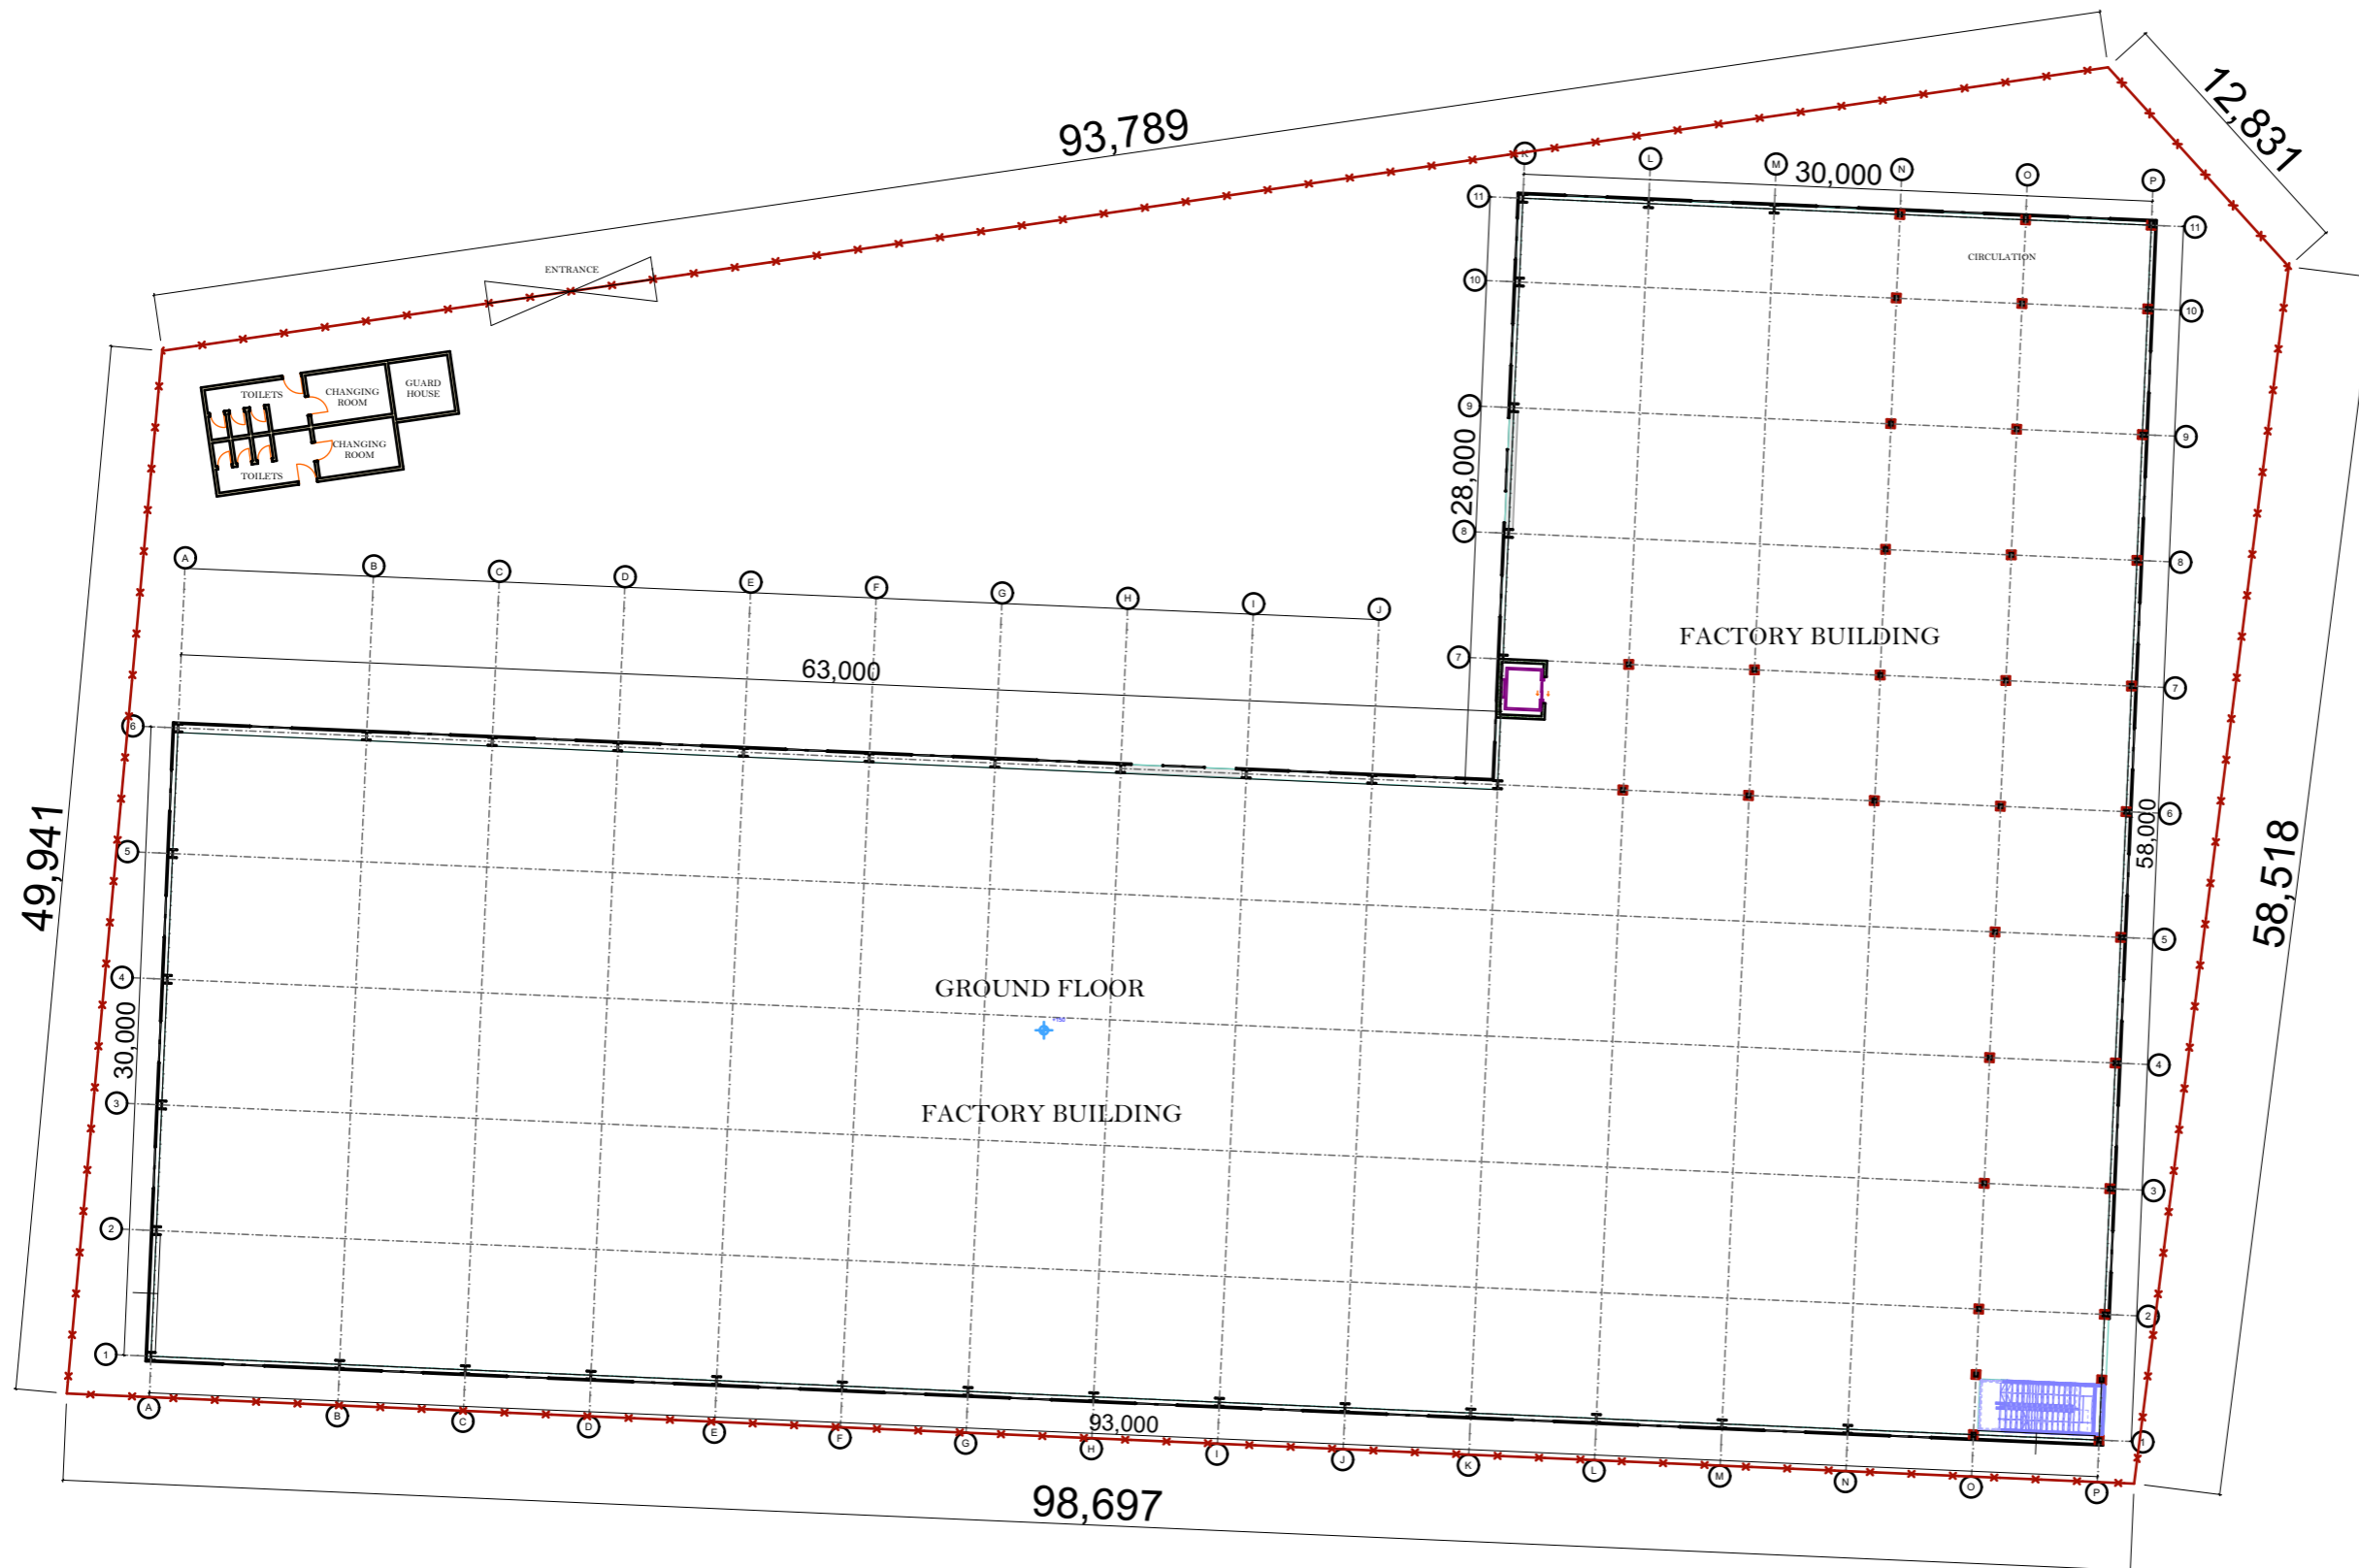

GENERAL NOTES

ALL DIMENSIONS ARE IN MILLIMETRES

REVISIONS

NO	DATE	DESCRIPTION

CLENT

--

PROJECT DETAILS


NAME: PROPOSED CONSTRUCTION OF WAREHOUSES AND ACCOMODATION BUILDINGS

DESIGN AND PROJECT MANAGEMENT

4SEASONS ENTERPRISES
P.O BOX 79575
DAR ES SALAAM

DRAWING DETAILS

DRAWING NAME	GROUND FLOOR LAYOUT
DRAWING NUMBER	
DATE	SCALE
DEC 2025	1:350
DRAWN BY	CHECKED BY
JACKLINE MICHAEL	
LAYOUT APPROVED BY	
SIGNATURE	SIGNATURE
DATE:	DATE:

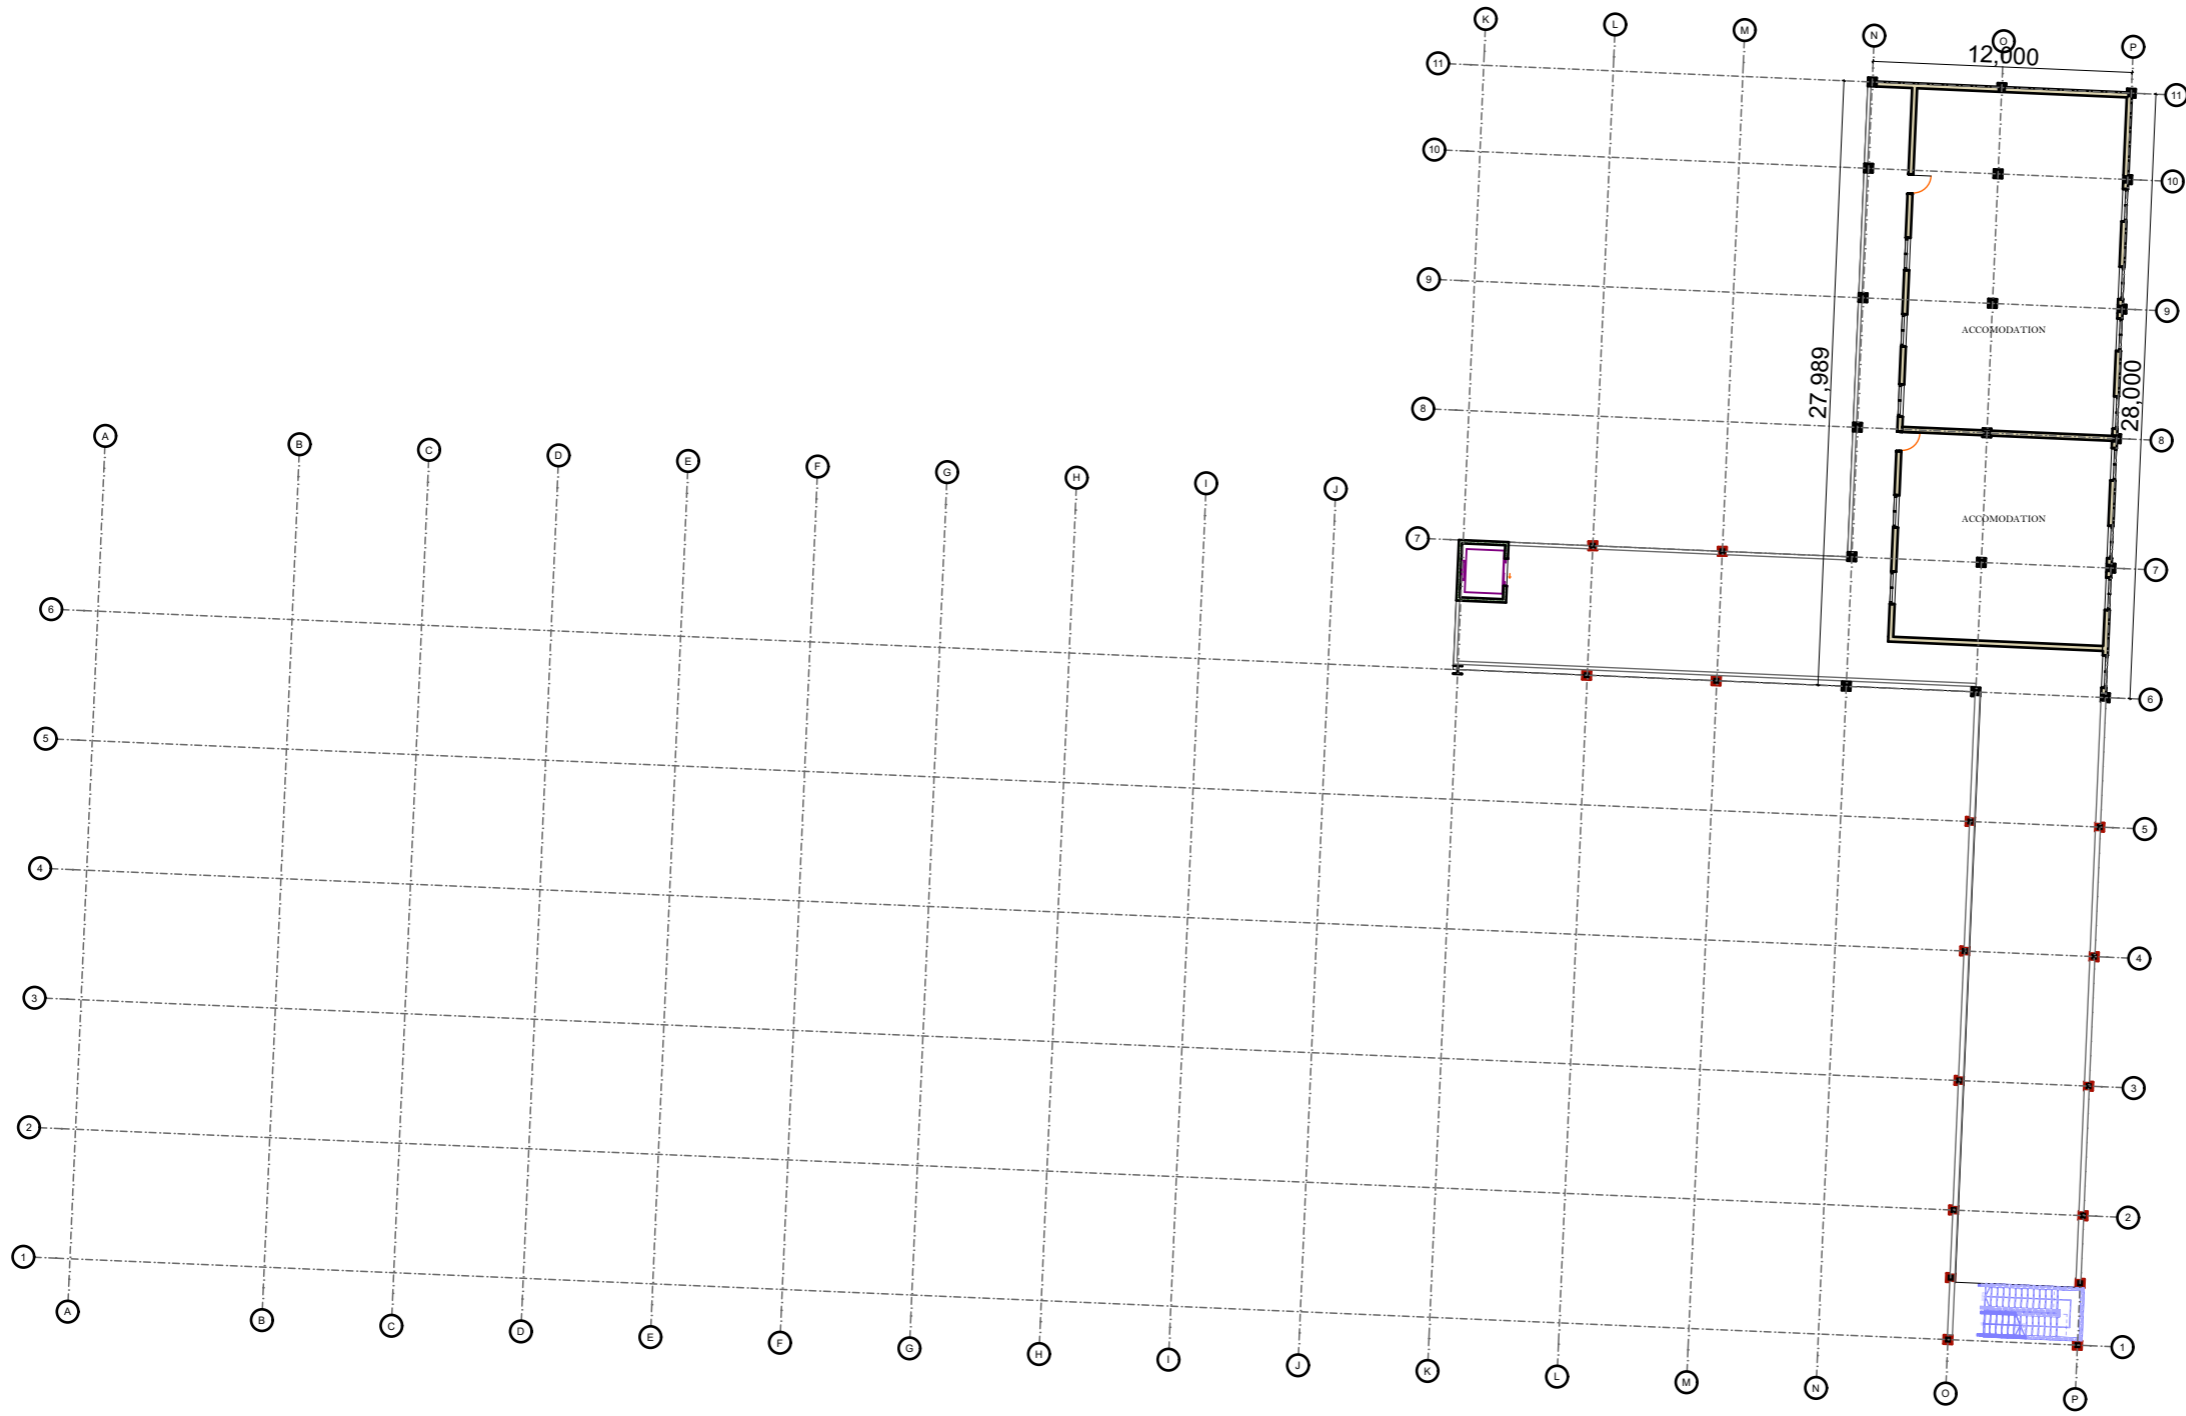

GENERAL NOTES

ALL DIMENSIONS ARE IN MILLIMETRES

REVISIONS

NO	DATE	DESCRIPTION

CLIENT

PROJECT DETAILS

NAME: PROPOSED CONSTRUCTION OF WAREHOUSES AND ACCOMODATION BUILDINGS

DESIGN AND PROJECT MANAGEMENT

4SEASONS ENTERPRISES
P.O BOX 79575
DAR ES SALAAM

DRAWING DETAILS

DRAWING NAME	1 ST , 2 ND , 3 RD FLOOR LAYOUT
DRAWING NUMBER	

DATE	SCALE
DEC 2025	1:350


DRAWN BY	CHECKED BY
----------	------------

JACKLINE MICHAEL	
------------------	--


LAYOUT APPROVED BY

SIGNATURE	SIGNATURE
-----------	-----------


DATE:	DATE:
-------	-------

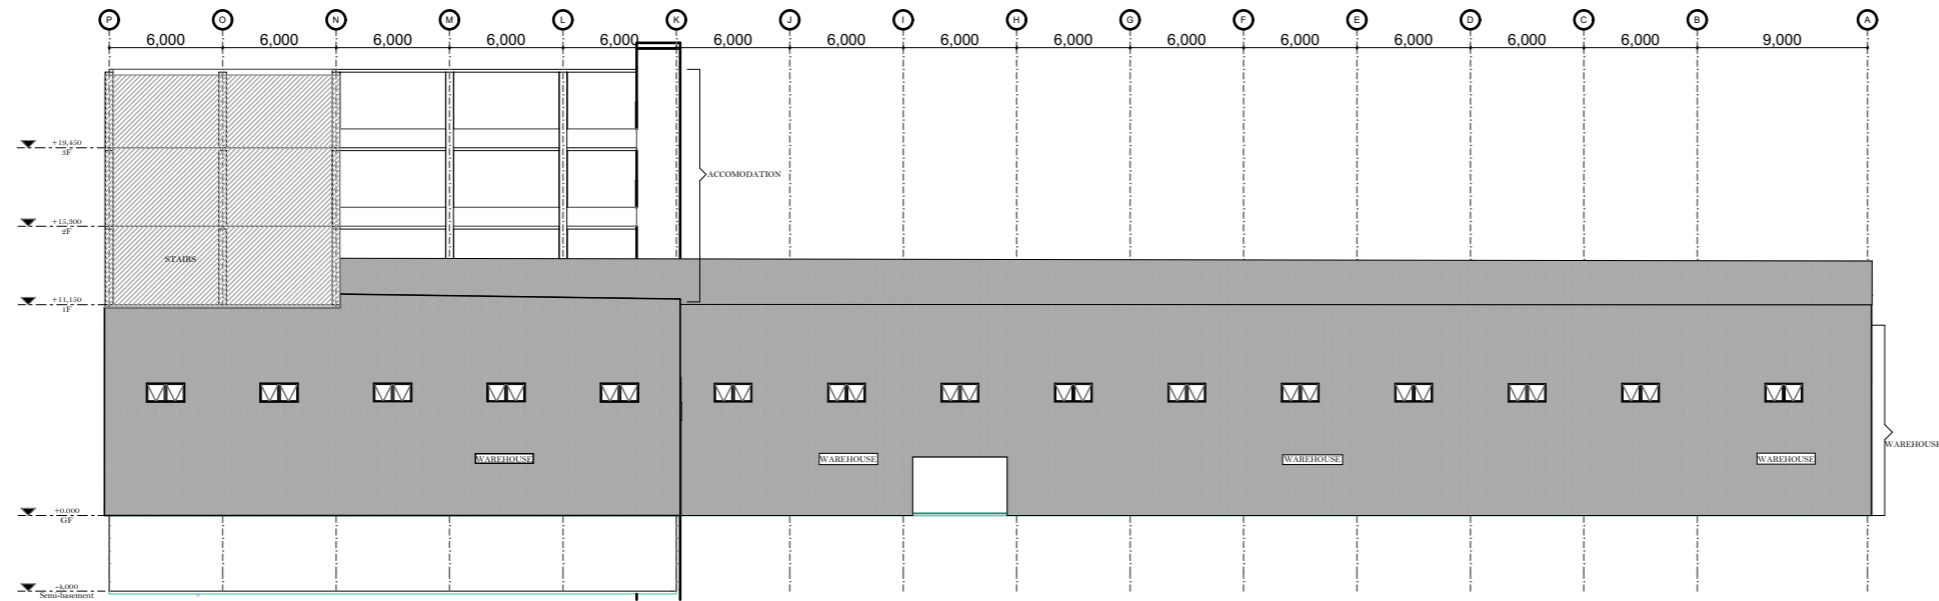


ELEVATION 01

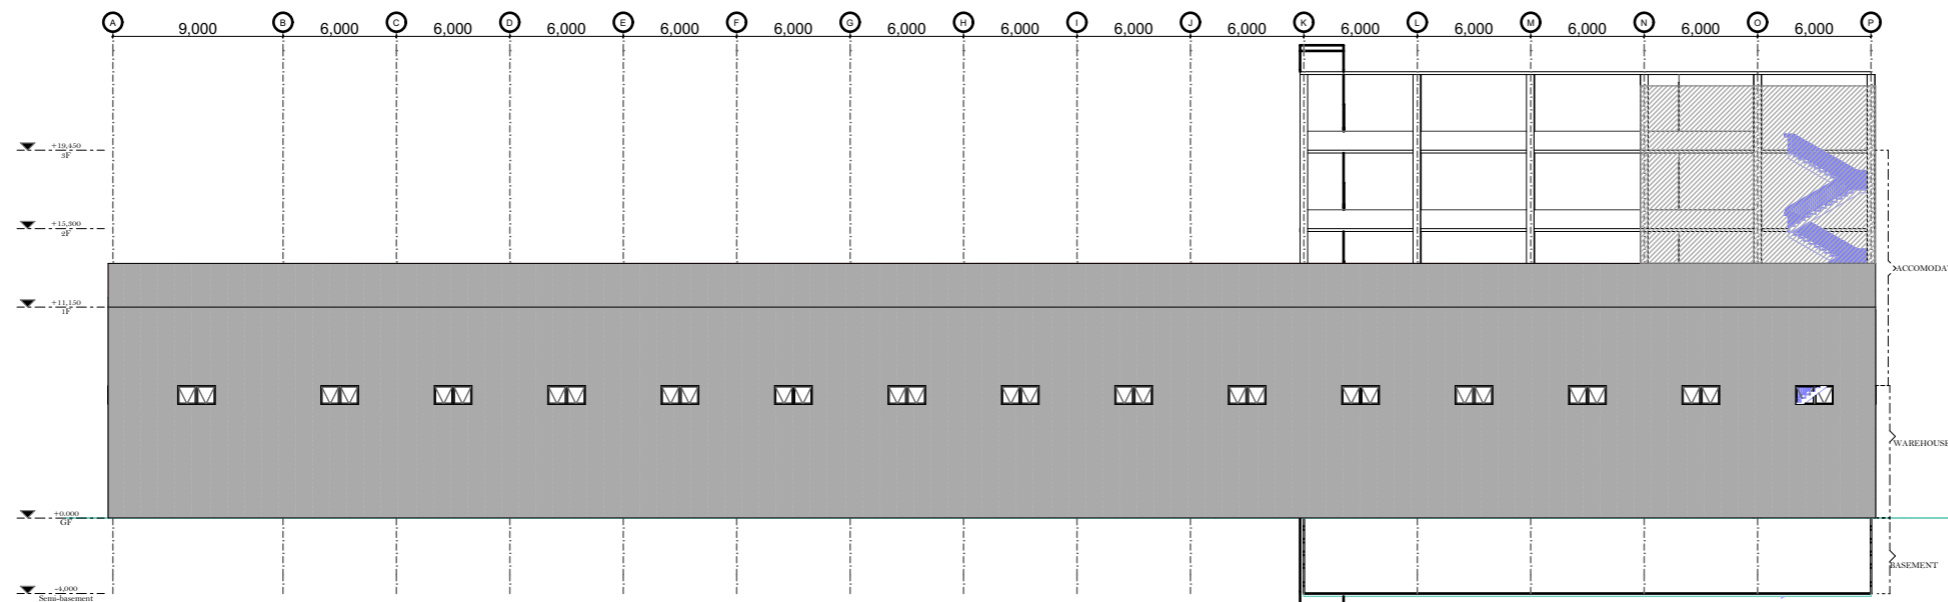

ELEVATION 03

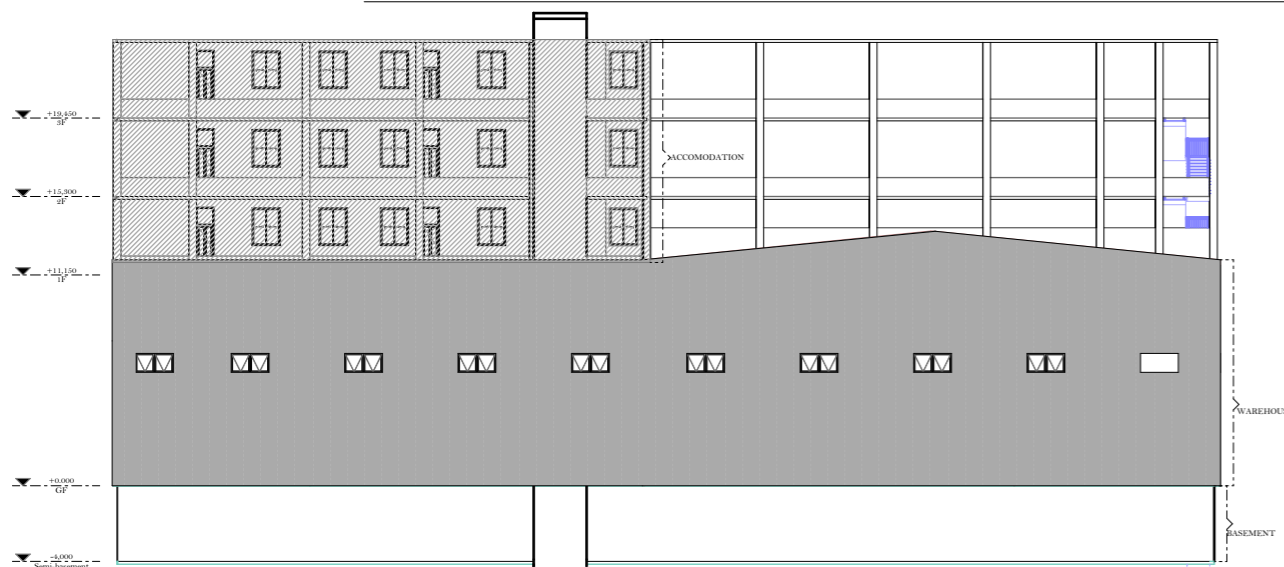

ELEVATION 02

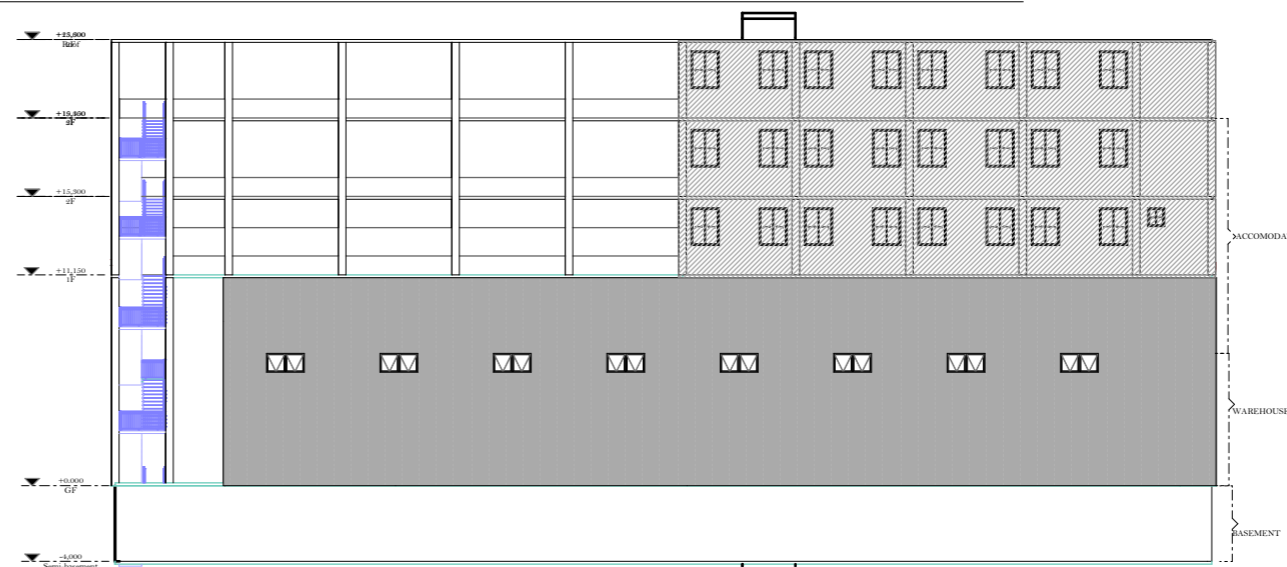

ELEVATION 03

GENERAL NOTES

ALL DIMENSIONS ARE IN MILLIMETRES

REVISIONS

NO	DATE	DESCRIPTION

CLIENT

--

PROJECT DETAILS

NAME: PROPOSED CONSTRUCTION OF WAREHOUSES AND ACCOMODATION BUILDINGS

DESIGN AND PROJECT MANAGEMENT

4SEASONS ENTERPRISES
P.O BOX 79575
DAR ES SALAAM

DRAWING DETAILS

DRAWING NAME	ELEVATIONS
DRAWING NUMBER	
DATE	SCALE
DEC 2025	1:400
DRAWN BY	CHECKED BY
JACKLINE MICHAEL	
LAYOUT APPROVED BY	
SIGNATURE	SIGNATURE
DATE:	DATE: