


DAR ES SALAAM ZONAL OFFICE  
 PO BOX 1191, DAR ES SALAAM  
 Tel: No. +255 22 2120458  
 Fax: No. +255 22 212 4576  
 E-mail: smt@ardhi.tn.tz



THE UNITED REPUBLIC OF TANZANIA  
 MINISTRY OF LANDS, HOUSING AND HUMAN SETTLEMENTS  
 SURVEY AND MAPPING DIVISION

**SURVEY PLAN**  
 SURVEY OF ADMINISTRATIVE & BUSINESS PLOTS AT KIGAMBONI MUNICIPALITY DAR ES SALAAM CITY  
 Instruction to Survey No: KGM10009567

Registered Plan No: DSM50023135

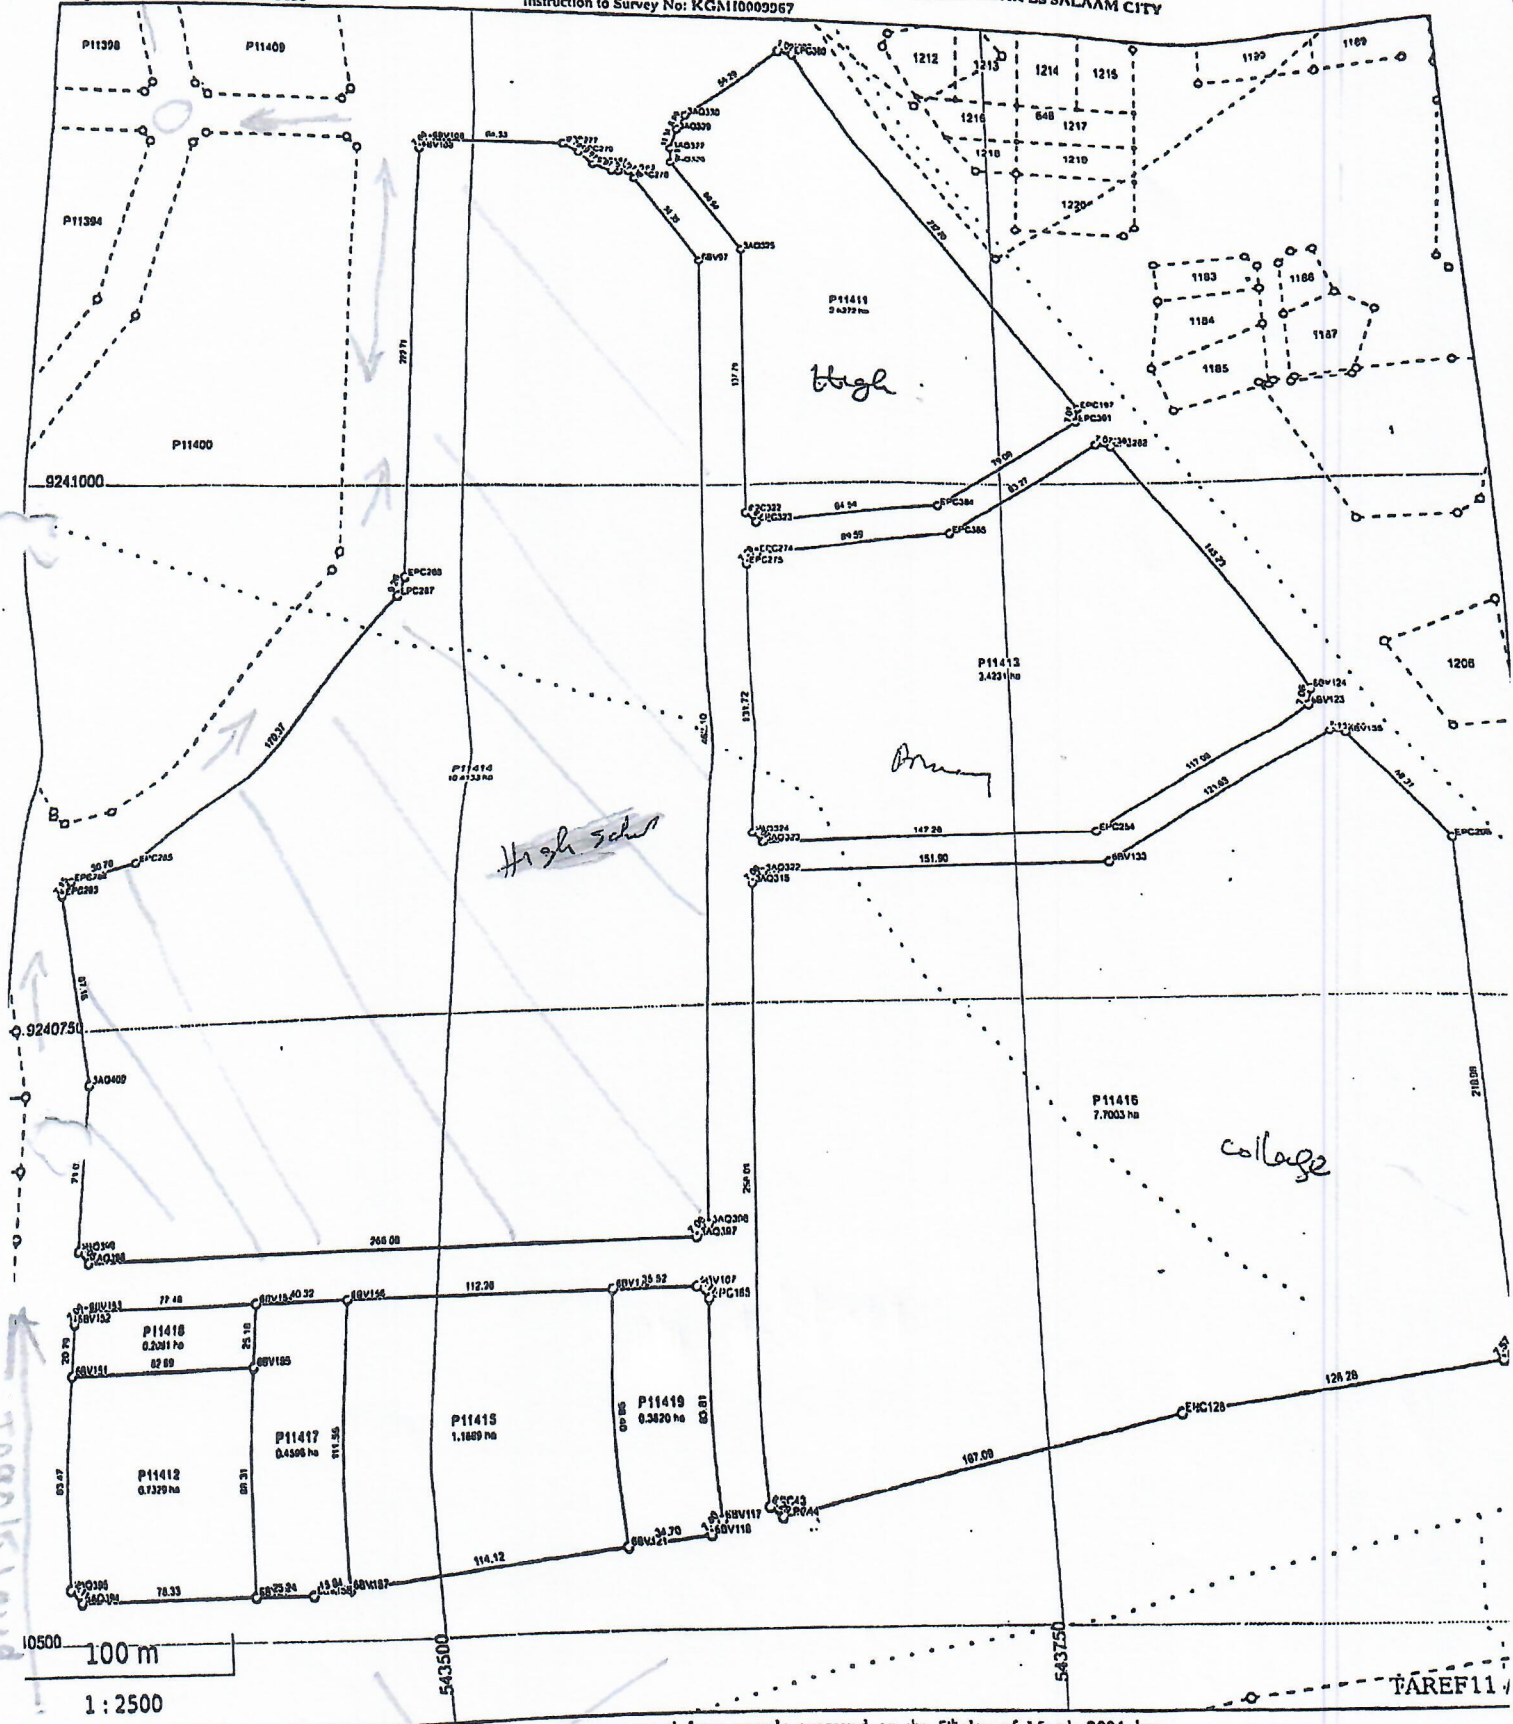

1: Dar es Salaam  
 2: Kigamboni Municipal Council  
 3: P11411-P11419

Plan generated from parcels approved on the 5th day of March 2021 by Geoffrey Kameta, Surveyor In charge.

I hereby certify that the survey represented by this plan was carried out in accordance with the survey regulations.

Noel Lotary Kameta Advocate  
 Notary Public & Commissioner for Oaths  
 P. O. Box 5680, DAR ES SALAAM

*Geoffrey Kameta*  
 Geoffrey Kameta  
 Surveyor In charge