


SUBDIVISION OF PLOTS NO 1-3 BLOCK B INTO PLOTS NO. **25-30** BLOCK **B** AT KISENVULE
 MUKURANGA DISTRICT - COAST REGION

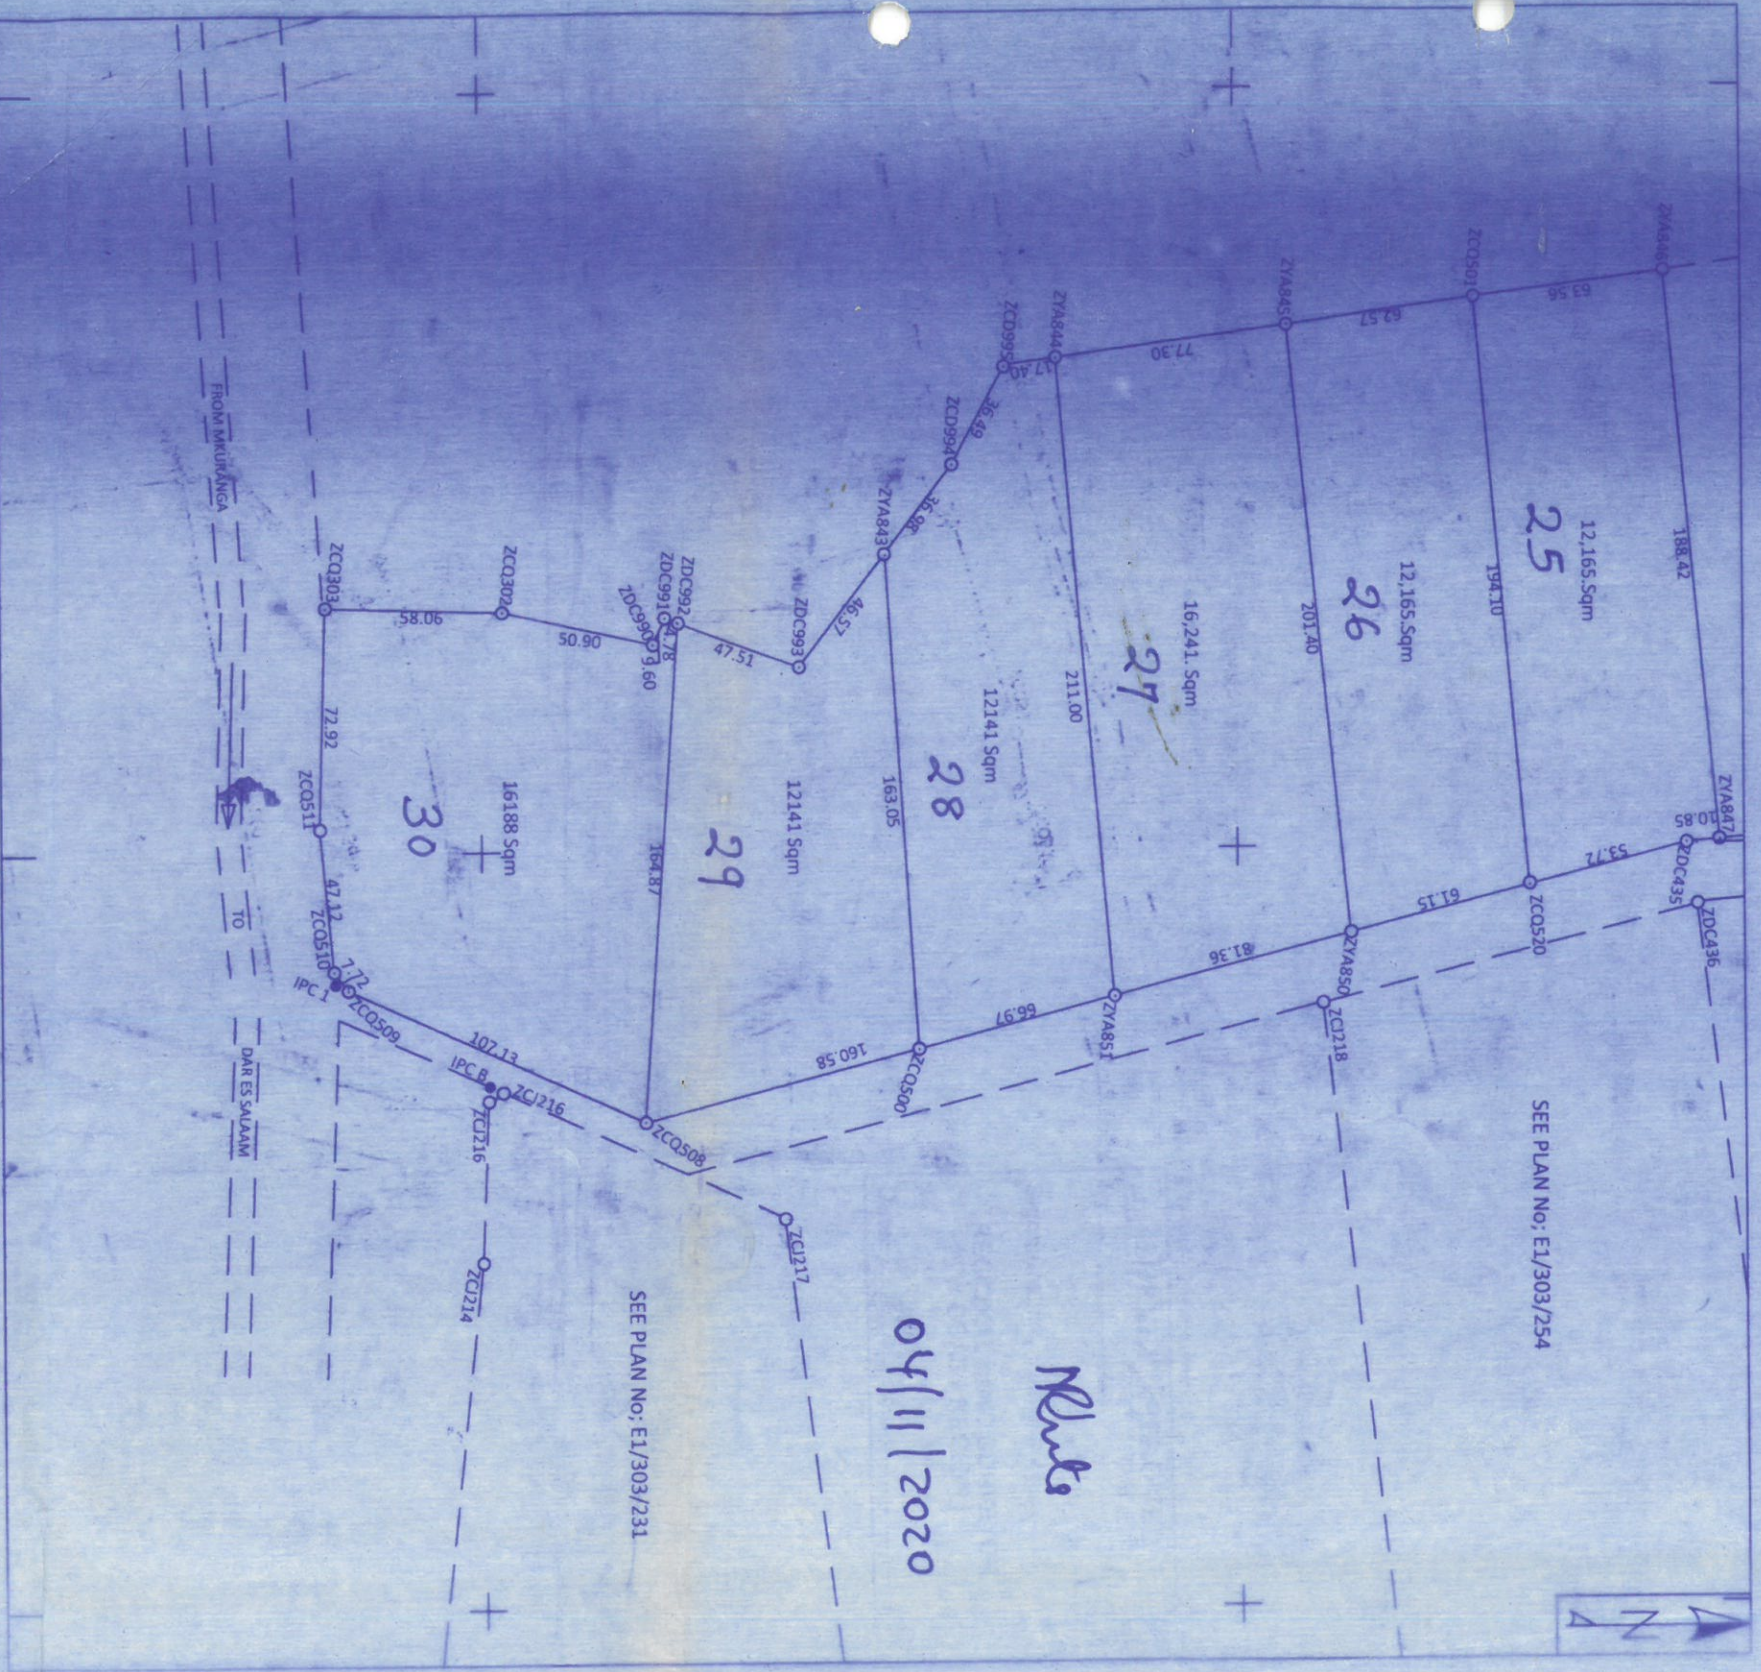

OFFICE RECORDS REFERENCE
 COMPS No. **E1303N**
 M.P. No. **204/11/11**
 S.T.D SHEET No. **204/11**
 ACTION ON C.C.

AMMENDMENTS MADE BY:
 SCALE 1 : 2500
 1 **Musanvu (heading) 3.11.2020**
 2 **Musanvu (plots) 3.11.2020**
 3
 PHOTOSTAT COPIES SENT TO:
 1
 2

Plan Drawn by S Yasini
 I here by certify that the survey represented by this plan was carried out in accordance with the survey Regulations.
 DATE **29/09/2020**
Issa Msenga
 DISTRICT LAND SURVEYOR

SEE PLAN No: E1/303/231

SEE PLAN No: E1/303/254