








Caping Machinery.





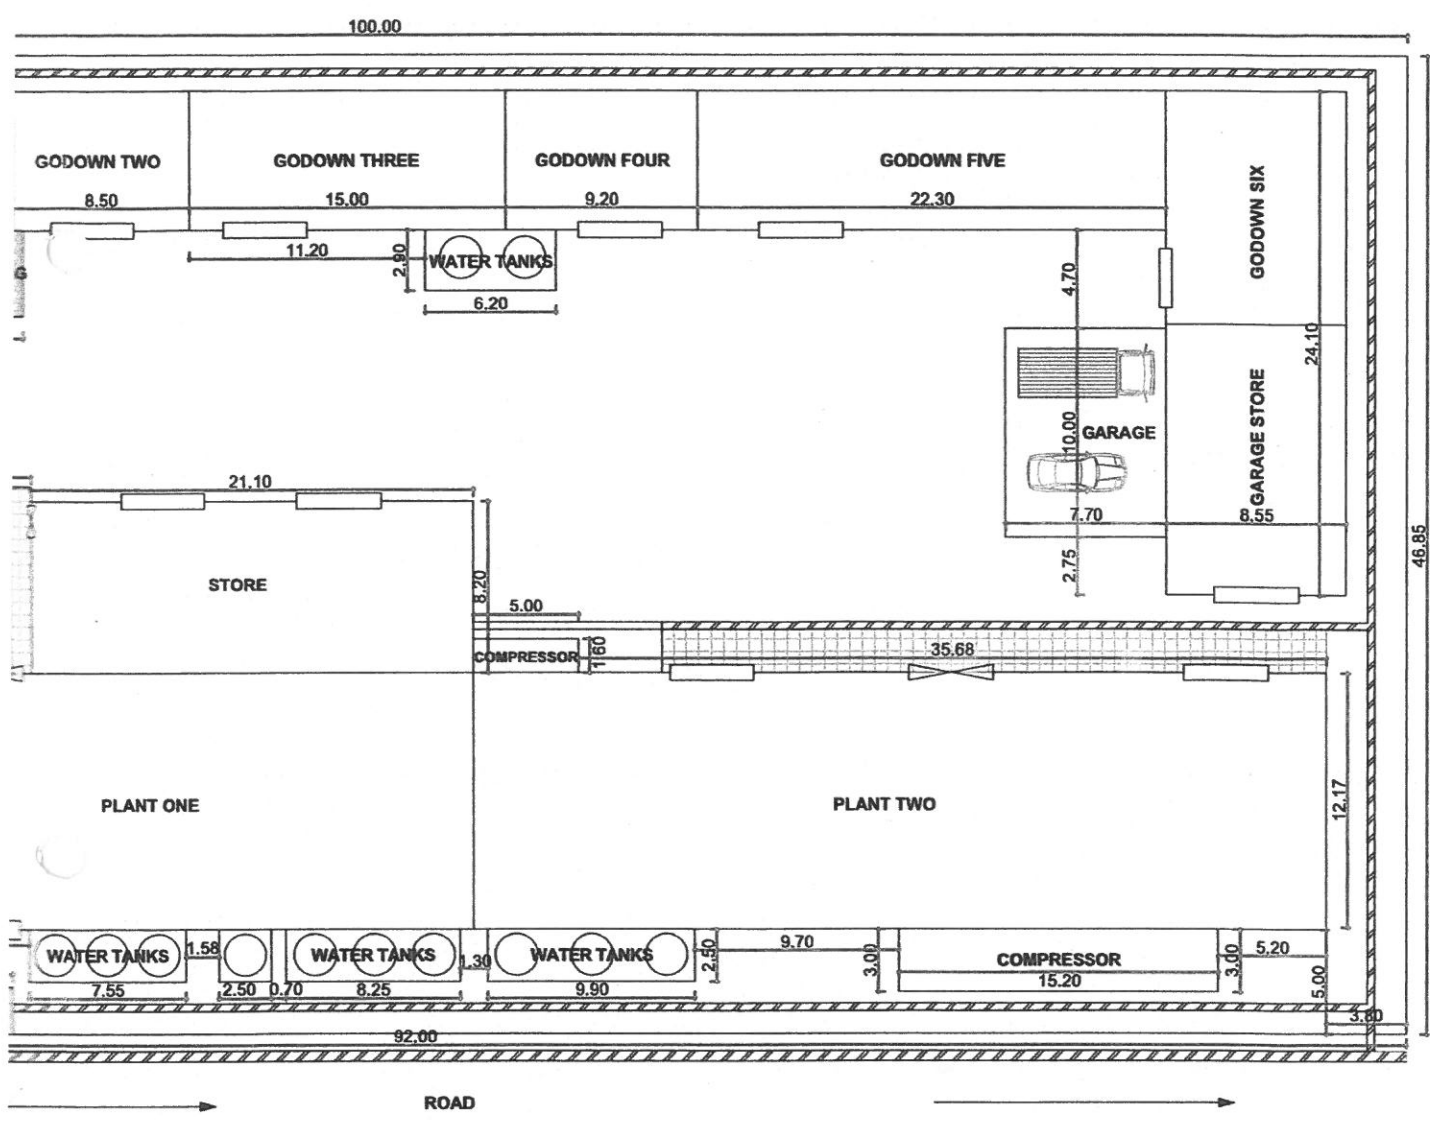

Designer		MBUNDA S.		CLIENT: Aqua Cool Ltd P.O. Box 2132, Chang'ombe area, DSM.		NOTES/REVIEW	
Date:		Mar, 2018		DRAWING TITLE: LAYOUT PLAN.			
Checked by				SCALE: 1:100	SIZE: A3		DRAWING STATUS All dimensions are in m
Date:				SHEET No.1 OF 3			