
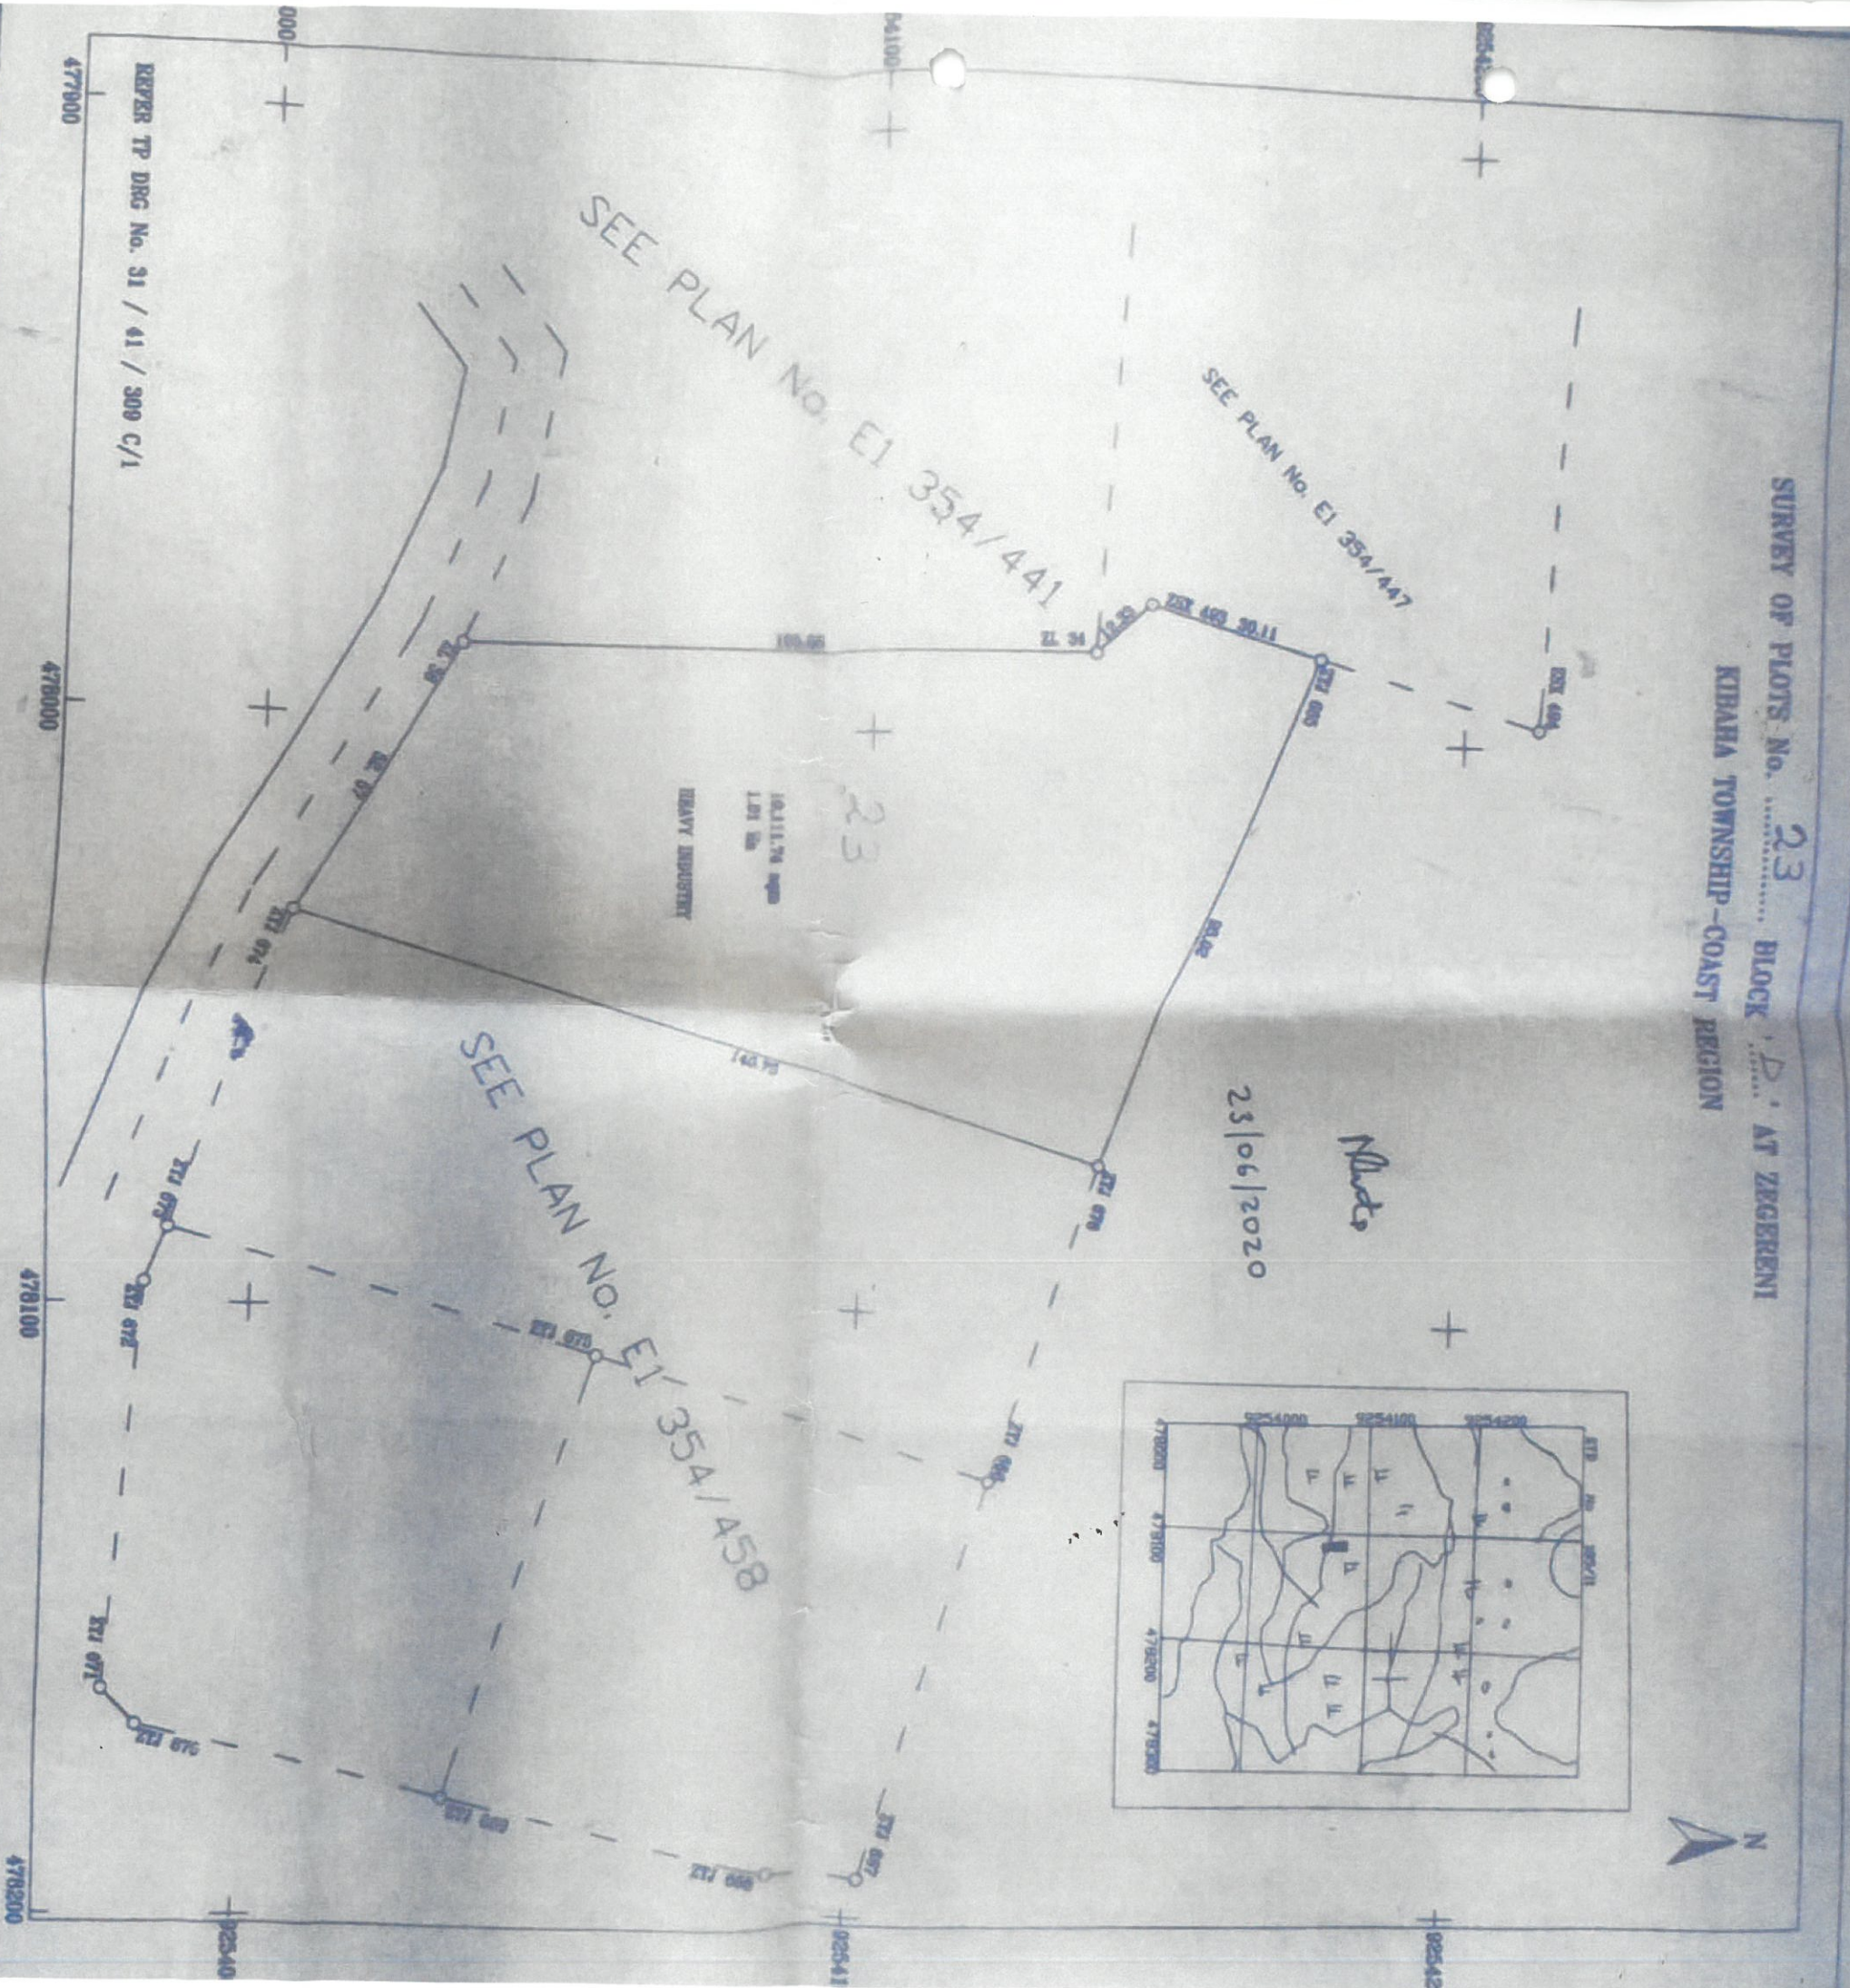


SURVEY OF PLOTS No. 23 BLOCK 'D' AT ZEGERENI  
 KIBAHA TOWNSHIP-COAST REGION

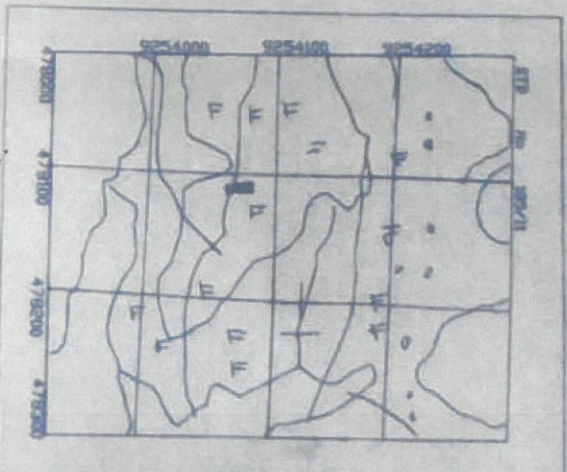

SCALE 1:1,000

Amendments made by:

1. Cletus (Plot no) 11.06.2020

2. ....

3. ....

Photostat copies sent to:

1. ....
2. ....
3. ....

Plan drawn by Hamimu A. Paraji  
 I hereby certify that the survey represented by  
 this plan was carried out in accordance with the  
 survey regulations.

*Signature*  
 D.P. Kibaha

Date: 03/06/2020

REGISTERED PLAN No 113838

Comps No. E 354<sup>s</sup>

M.P No. 185/11/6

Std Sheet 185/11

AN No. E 354/477

REFER TP DRG No. 31 / 41 / 309 C/1