


SURVEY OF PLOTS No. 82-34 BLOCK H AT MATUMBULU
DODOMA CITY - DODOMA REGION

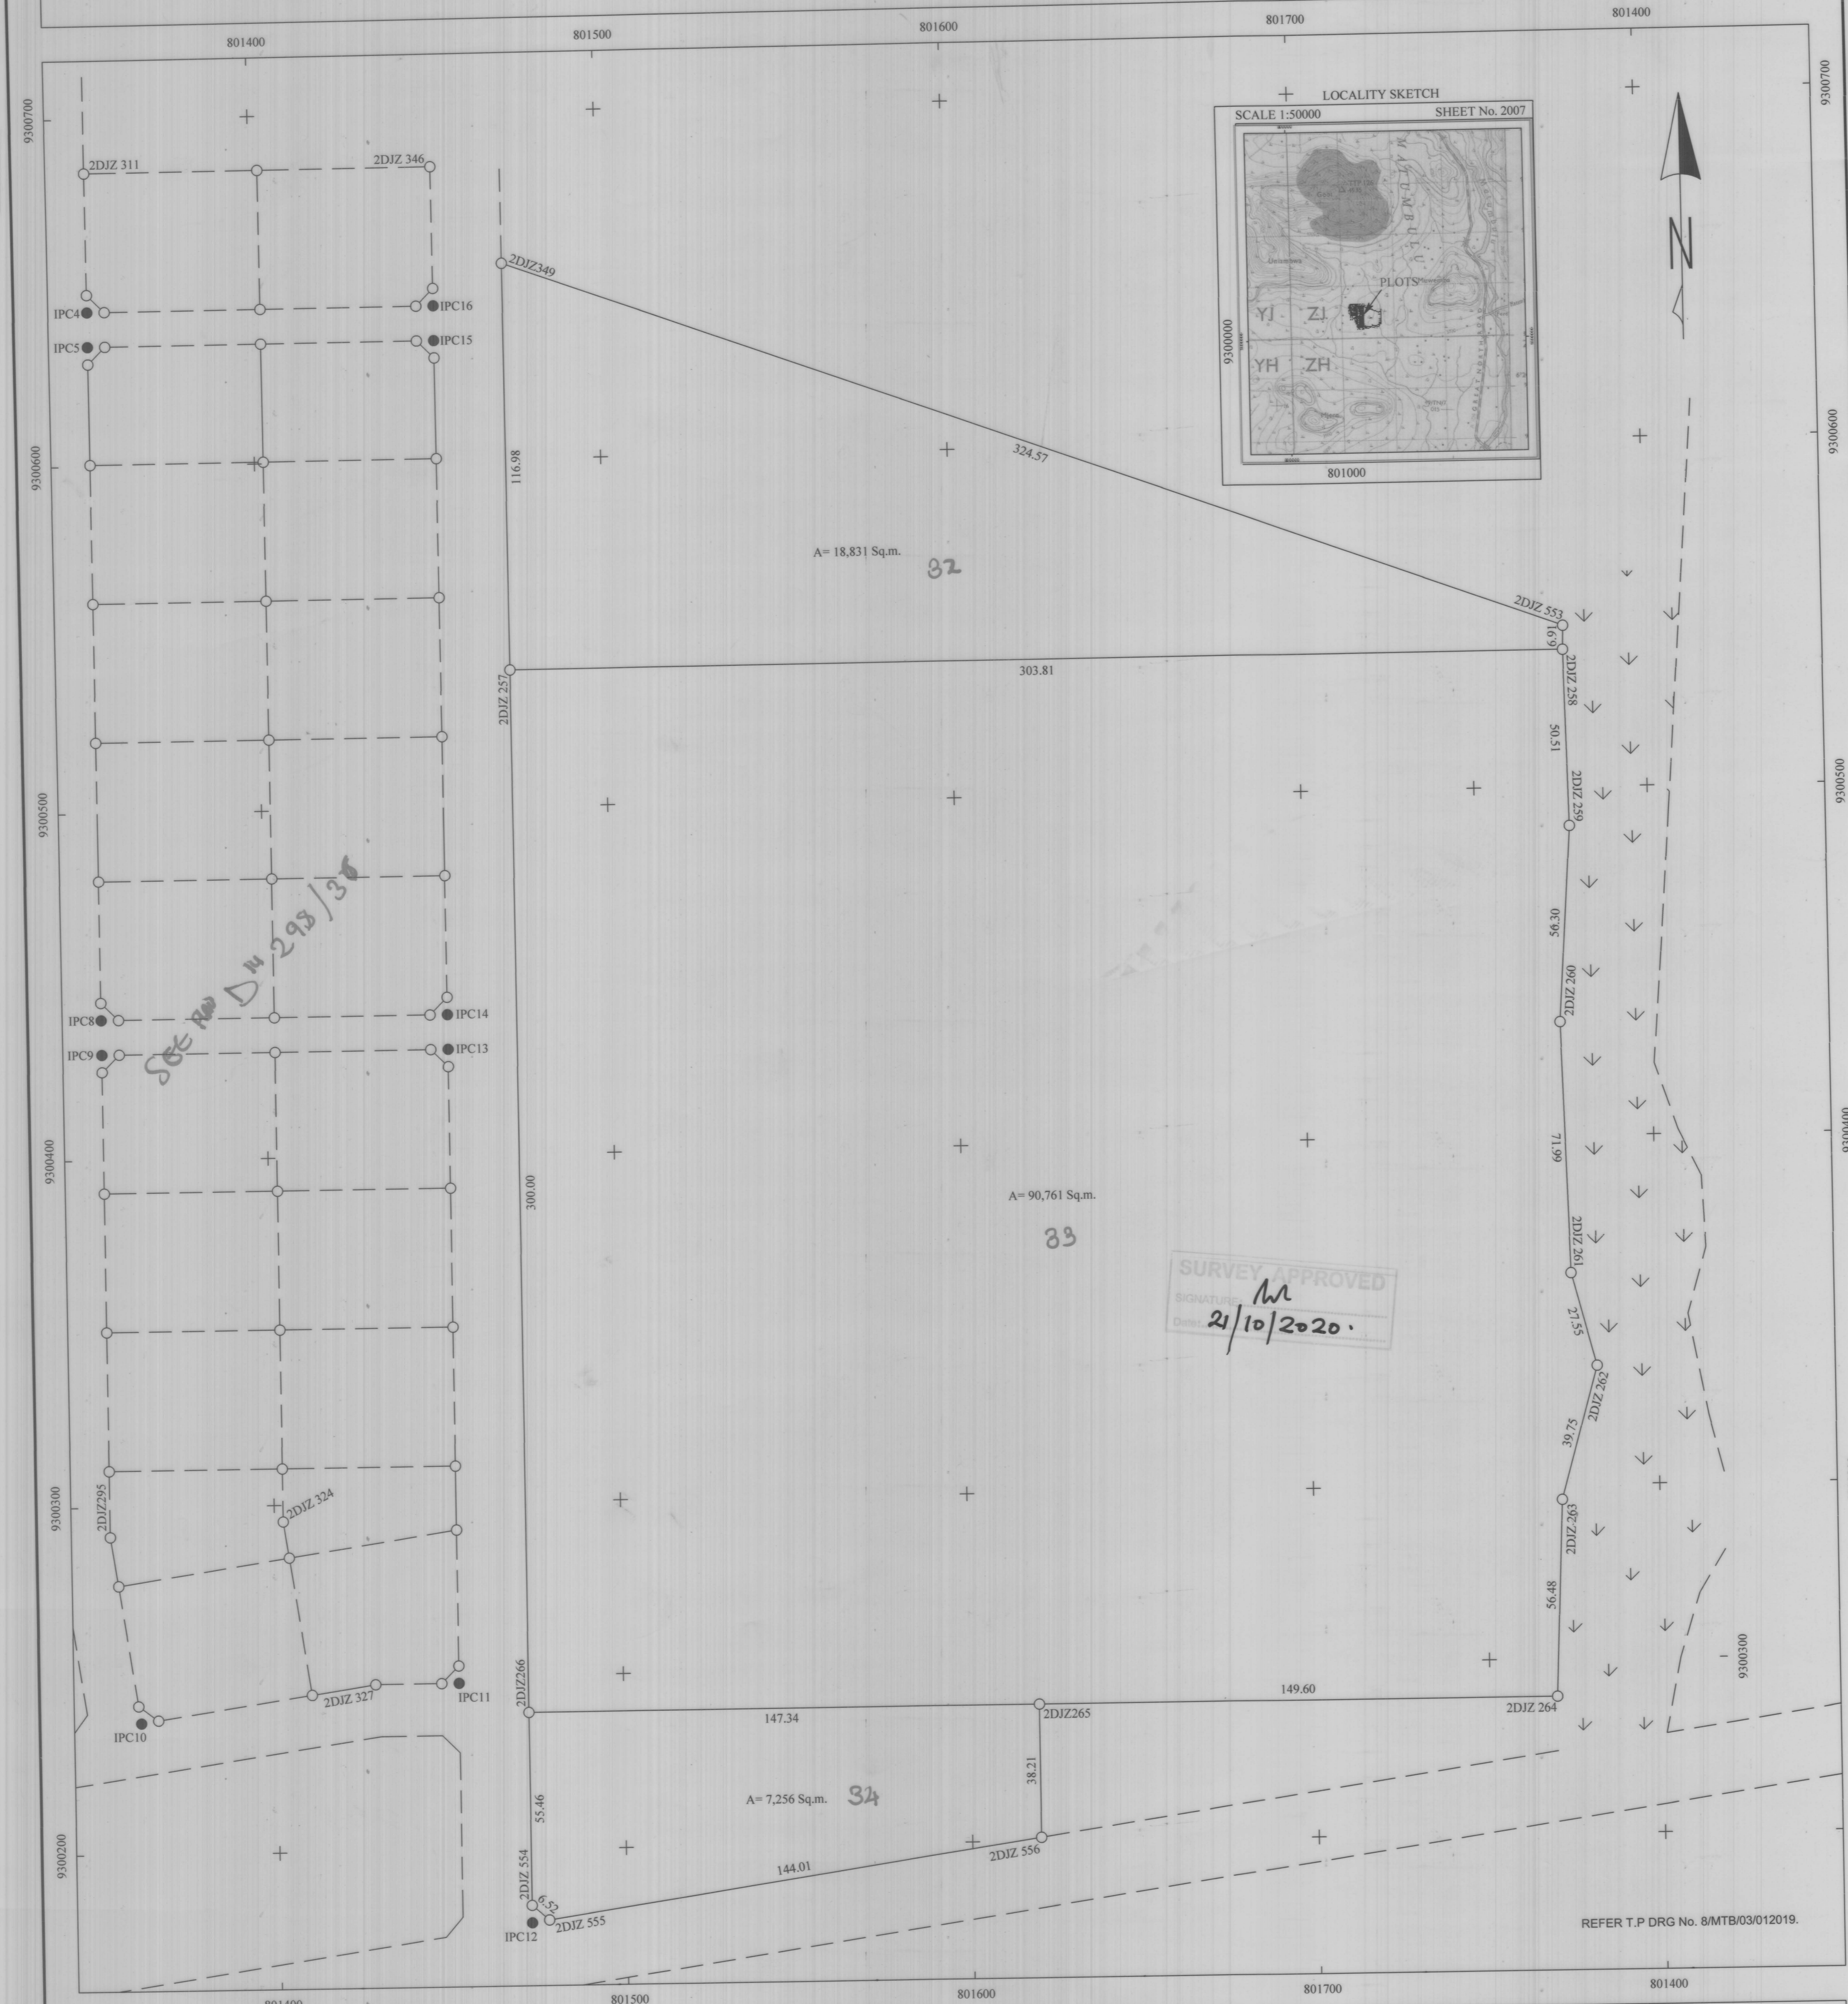

SEE PLAN D14 298/34

SURVEY APPROVED
SIGNATURE *MR*
DATE *21/10/2020*

REFER T.P.DRG No. 8/MTB/03/012019.

SCALE 1:1000

COMPS. D14 298
M.P.No. 00111
S.T.D SHEET. 0011
ACTION CC.
PLAN No. D14 298/37

AMMENDMENT MADE BY:
1. Nyuma (Plot m) 29/10/2020
2.
3.
PHOTOSTAT COPIES SENT TO:
1.
2.
3.

Plan drawn by ROBERT N.
I hereby certify that the survey represented by this plan was carried out in accordance with the Survey regulations.
DATE 19/10/2020
[Signature]
Simon J. Chuwa
Licensed Land Surveyor
Cosmomaps Consult Ltd
REGISTERED PLAN No. 118211