


SURVEY OF PLOT NO. 12... BLOCK 8... AT VIGWAZA  
 CHALINZE - BAGAMOYO DISTRICT

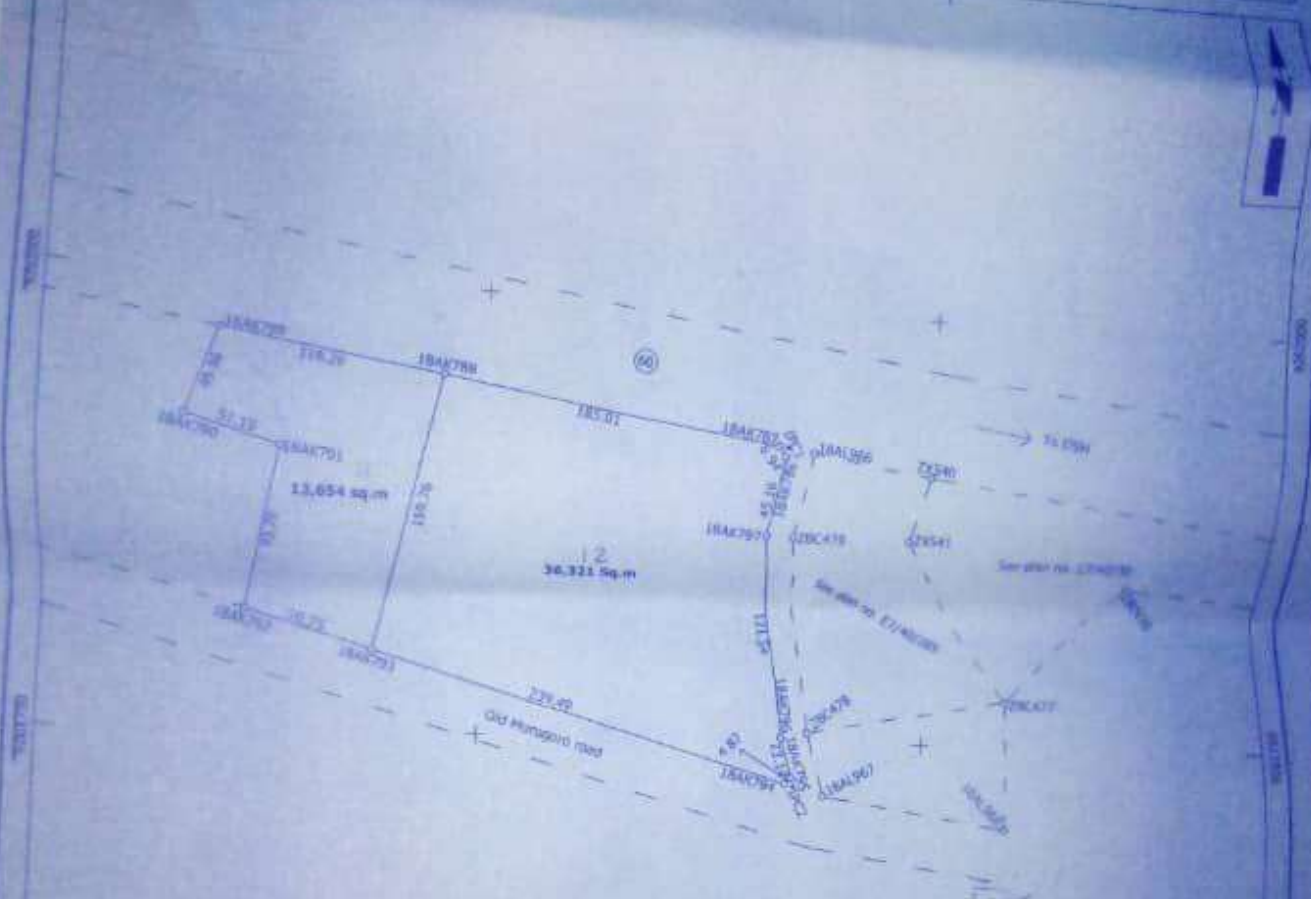

*Plots*

21/06/2022

Refer to Tp. Dirg No. 18/REG/REG/12 2013-4

161750

45200

RECORDS OFFICE REFERENCE	SCALE 1:2500	Plan drawn By Frank Edward
Comps No. <u>E<sup>3</sup>40<sup>G</sup></u>	Amendments made by:	I hereby certify that the survey represented by this
M <sup>2</sup> No. <u>185/12</u>	1. <u>Machakos District Survey No. 22</u>	plan was carried out in accordance with the survey
M <sup>2</sup> No. <u>185/1</u>	2. ....	regulation
M <sup>2</sup> No. <u>185/1</u>	3. ....	
M <sup>2</sup> No. <u>185/1</u>	Photostat Copies Sent to:	FRANCIS R. EBORONI
M <sup>2</sup> No. <u>185/1</u>	1. ....	DISTRICT LAND SURVEYOR
M <sup>2</sup> No. <u>E<sup>3</sup>40/287</u>	2. ....	Date <u>17-06-2022</u>
M <sup>2</sup> No. <u>E<sup>3</sup>40/287</u>	3. ....	Registered Plan No. <u>157904</u>