



MKURANGA DISTRICT-COAST REGION

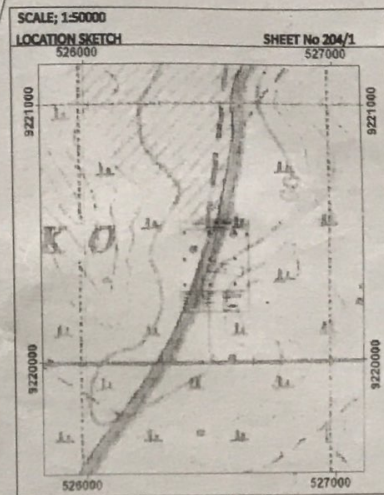

I HEREBY CERTIFY THAT  
THIS IS A TRUE COPY OF THE  
ORIGINAL SURVEY PLAN/DOCUMENT  
Signature.....  
REGIONAL LAND SURVEYOR  
COAST REGION  
Date..... 08/11/2022

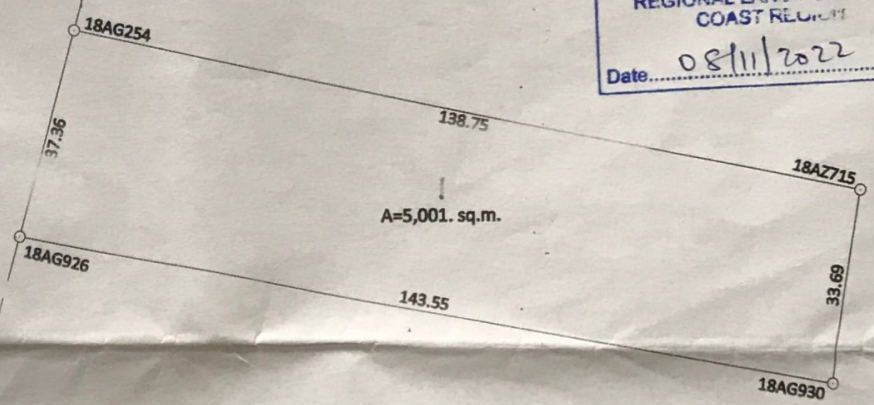

SCALE 1:1000  
Signature.....  
REGIONAL LAND SURVEYOR  
COAST REGION  
Date 08/11/2022

REF TP 19/MKR/05/022011

OFFICE RECORDS  
COMPS No. E' 303<sup>N</sup>  
MP No. 204/11/10  
STD SHEET No. 204/11  
ACTION CC.....  
PLAN No E' 303/1022

Scale; 1:1000  
Amendment made by  
(i) Macharia H. (Plot no) 10-10-2022  
(ii).....  
(iii).....  
Photostat copies sent to  
(i).....  
(ii).....  
(iii).....

Plan drawn by S, Yasini  
I hereby certify that the survey presented by this  
plan was carried out in accordance with the  
survey regulations  
Date..... 31/08/2022  
Signature.....  
ISSA M MSNGA  
DISTRICT LAND SURVEYOR  
MKURANG DISTRICT  
Registered Plan No..... 168068