


SURVEY OF PLOT NO. _____ BLOCK _____ AT MWANAMBAYA
MKURANGA DISTRICT-COASTAL REGION

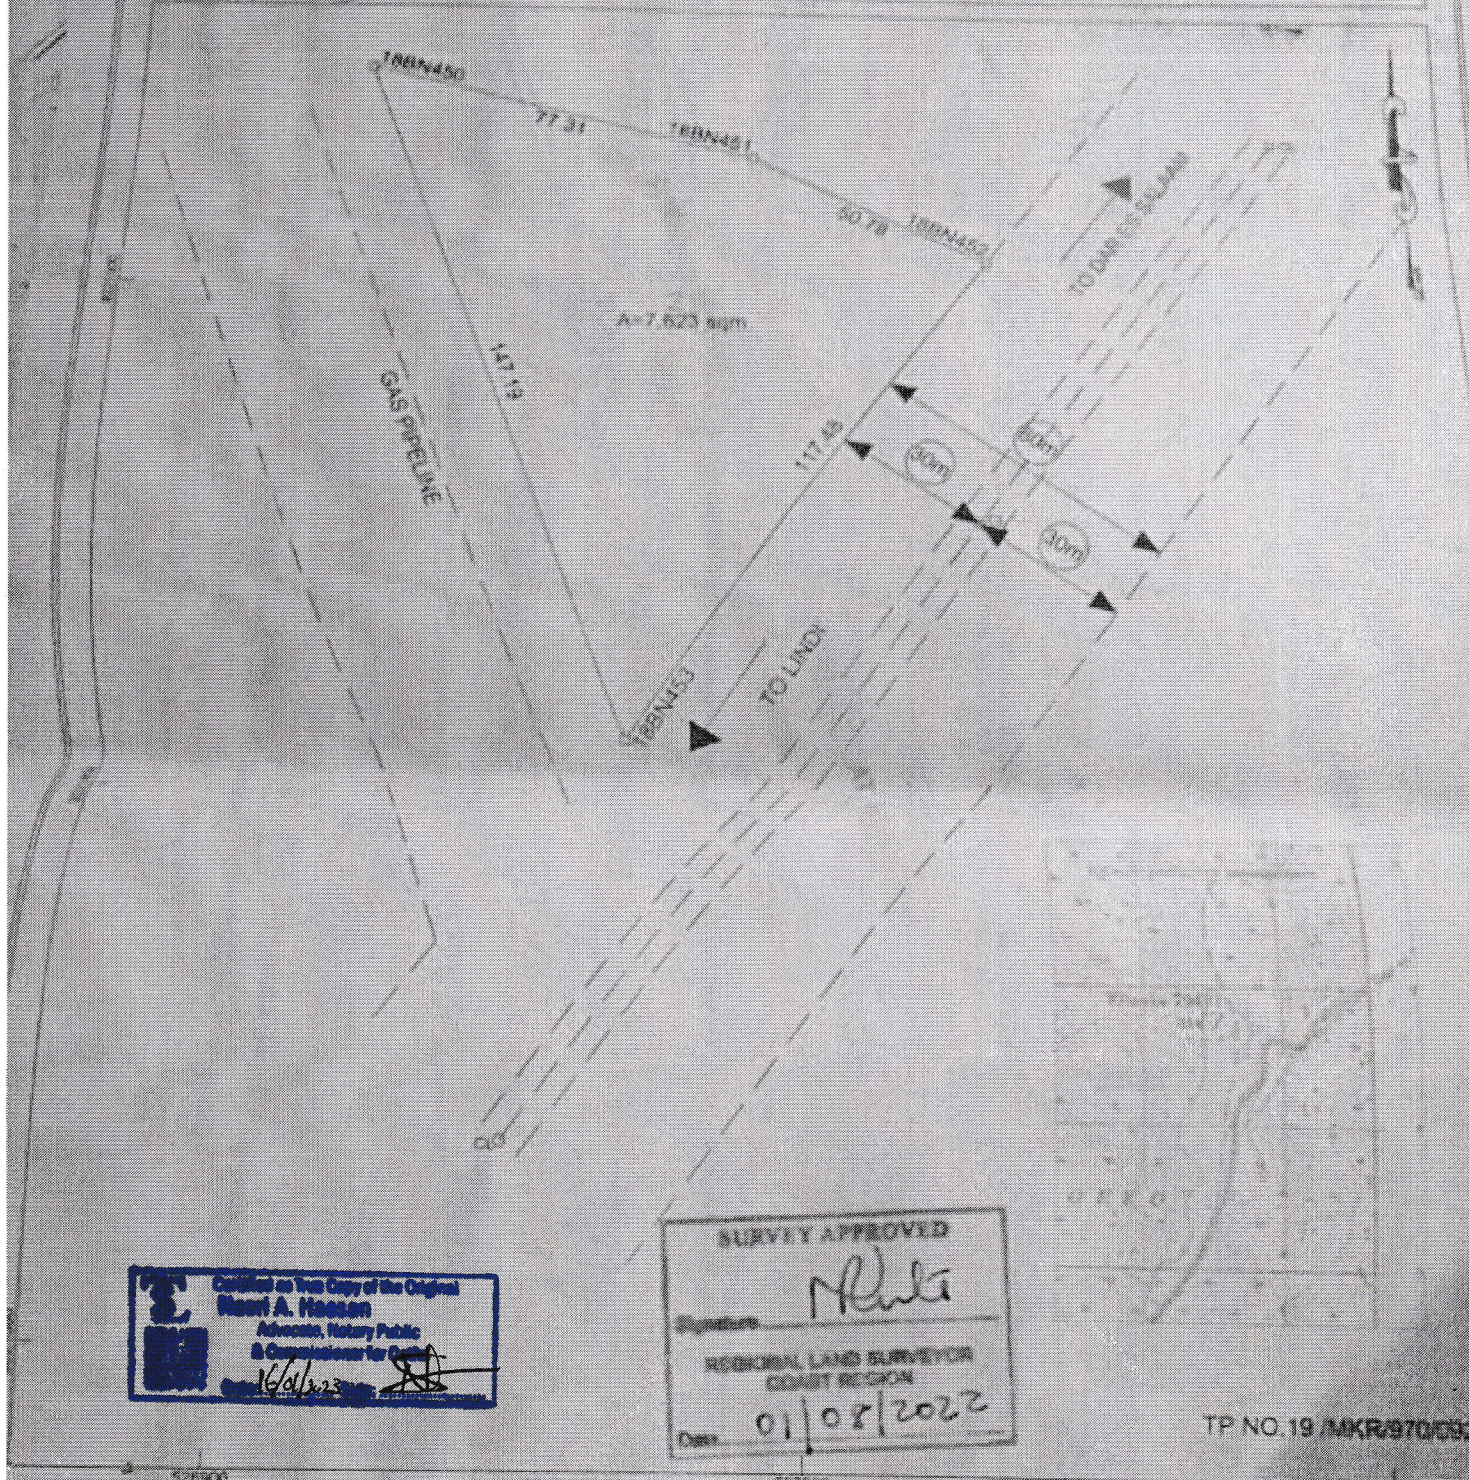

Confirmed as True Copy of the Original
Robert A. Haason
Advocate, Notary Public
& Commissioner for Oaths
16/08/2022

SURVEY APPROVED
Alula
REGIONAL LAND SURVEYOR
COAST REGION
Date: 01/08/2022

TP NO. 19 /MKR/970/032021

526900 527000 527100

COMPS NO. E'366^H SCALE 1:1000

S.T.D SHEET NO. 204/1 AMMENDMENTS MADE BY:

M.P. NO. 204/1/1

ACTION CC

PLAN NO. E'366/264

1. _____

2. _____

3. _____

PHOTOSTAT COPIES SENT TO:

1. _____

2. _____

3. _____

Plan Drawn By ZUBERI MOHAMMED

here certify that the survey represented by this plan was carried out in accordance with survey regulations.

Issa Msenza 22/08/2021

ISSA MSENZA
MUNICIPAL LAND SURVEYOR
MKURANGA DISTRICT

REGISTERED PLAN NO. 161149