
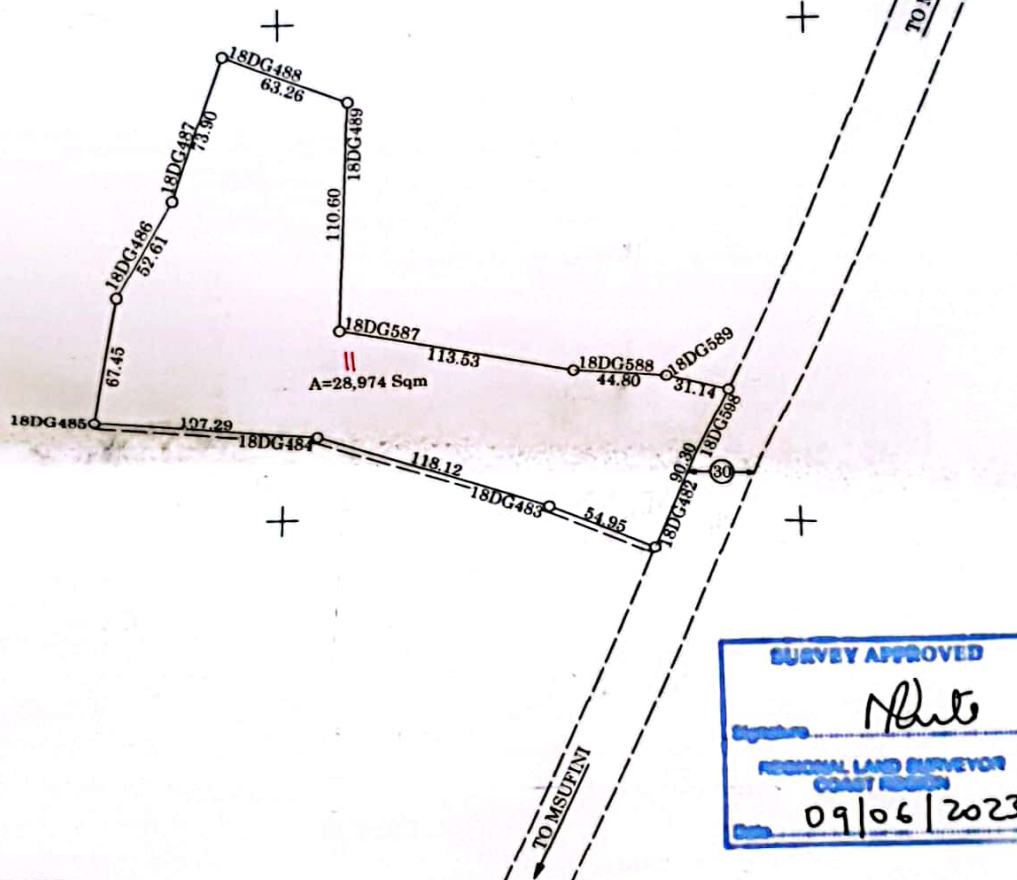


SURVEY OF PLOTSBLOCK..."E".....AT SAENI, KIBAHA TOWNSHIP-COAST REGION

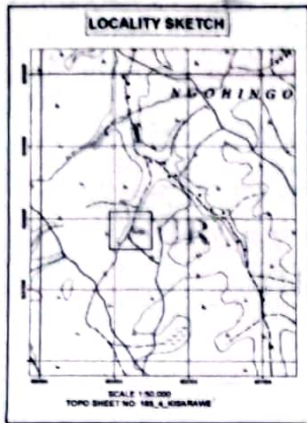

SURVEY APPROVED

Photo

REGIONAL LAND SURVEYOR
COAST REGION

Date: 09/06/2023

19/KBH/310/092013B

COORDINATES SYSTEM: TAREF 11 UTM 37S

COMPS No. **E'315AW**
MP No. **185/1V/8VOLV**
STD SHEET No. **185/1V**
ACTION CC.....
PLAN No. **E'315/3347**

Amendments made by Scale 1:2500
(i) **Mashaka-N. (Plot no) 7623**
(ii).....
(iii).....
Photostat copies sent to
(i).....
(ii).....
(iii).....

Plan drawn by Gosbeth Kivike
I hereby certify that the survey represented by this plan was carried out in accordance with the survey regulations

Angina Date: **30.05.2023**
OLIVER F.MGINA
LICENCED LAND SURVEYOR
MILLENNIUM SURVEYORS CO. LIMITED
Registered Plan No. **179097**