


SURVEY OF PLOT No **71** BLOCK **A** AT **PUTINI/ NDAOYA AREAS**

TANGA CITY

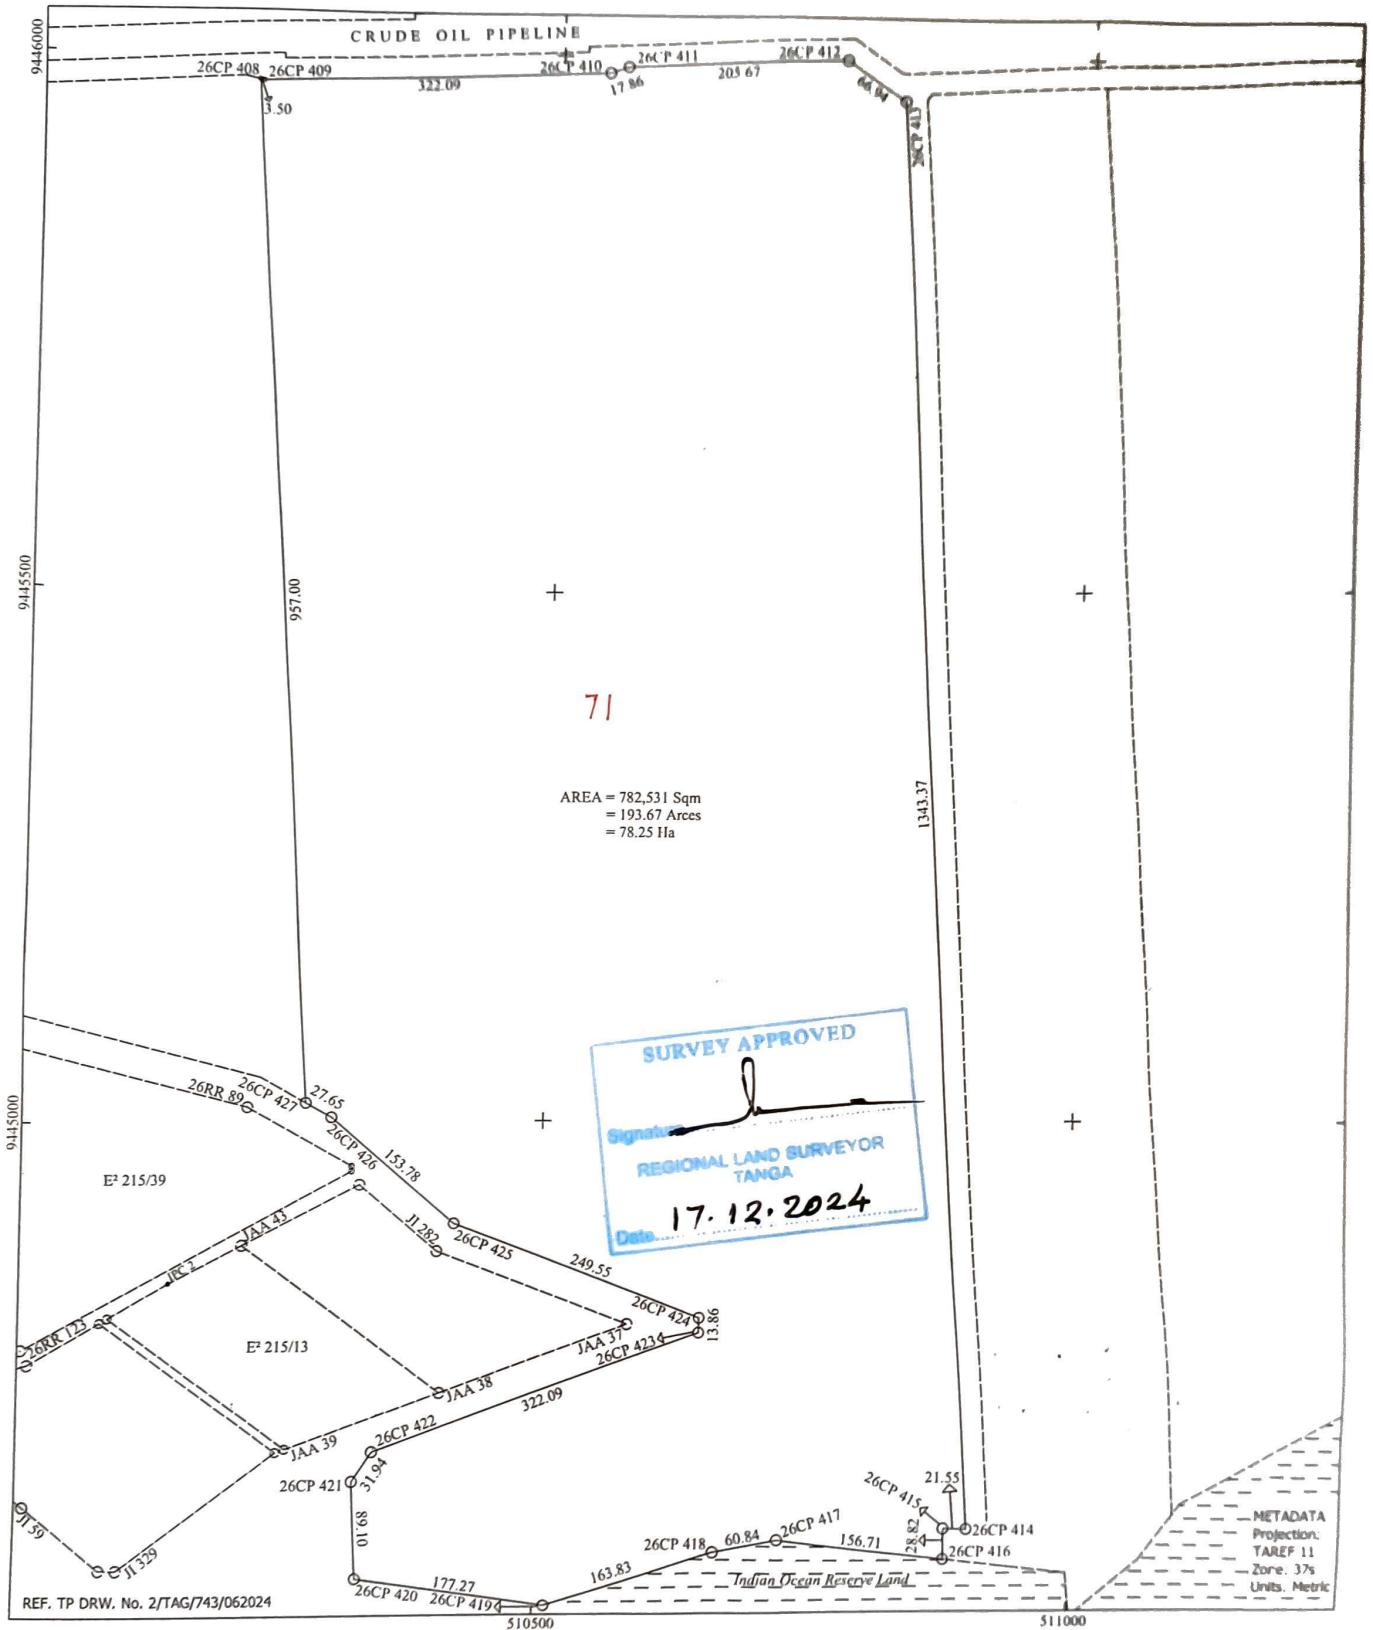


SCALE 1:5,000

COMPS No. **E²/215A**
S.T.D SHEET No. **130E/1**
MP No. **130E/1/25**
ACTION C.C.
PLAN No. **E²/215/55**

AMENDMENTS MADE BY:
1. **M. KIBULA (Plot no) 16.12.24**
2.
3.
PHOTOSTAT COPIES SENT TO:
1.
2.

Plan drawn by **ABDALLAH BINANTA KURIA**
I hereby certify that the survey represented by this plan was carried out in accordance with the survey regulations.
Date: **12.12.2024**
[Signature]
ABDUL S MBWANA
CITY LAND SURVEYOR - TANGA
Registered Plan No. **204281**

SURVEY OF PLOT No **71** BLOCK **A** AT PUTINI/ NDAOYA AREAS
TANGA CITY

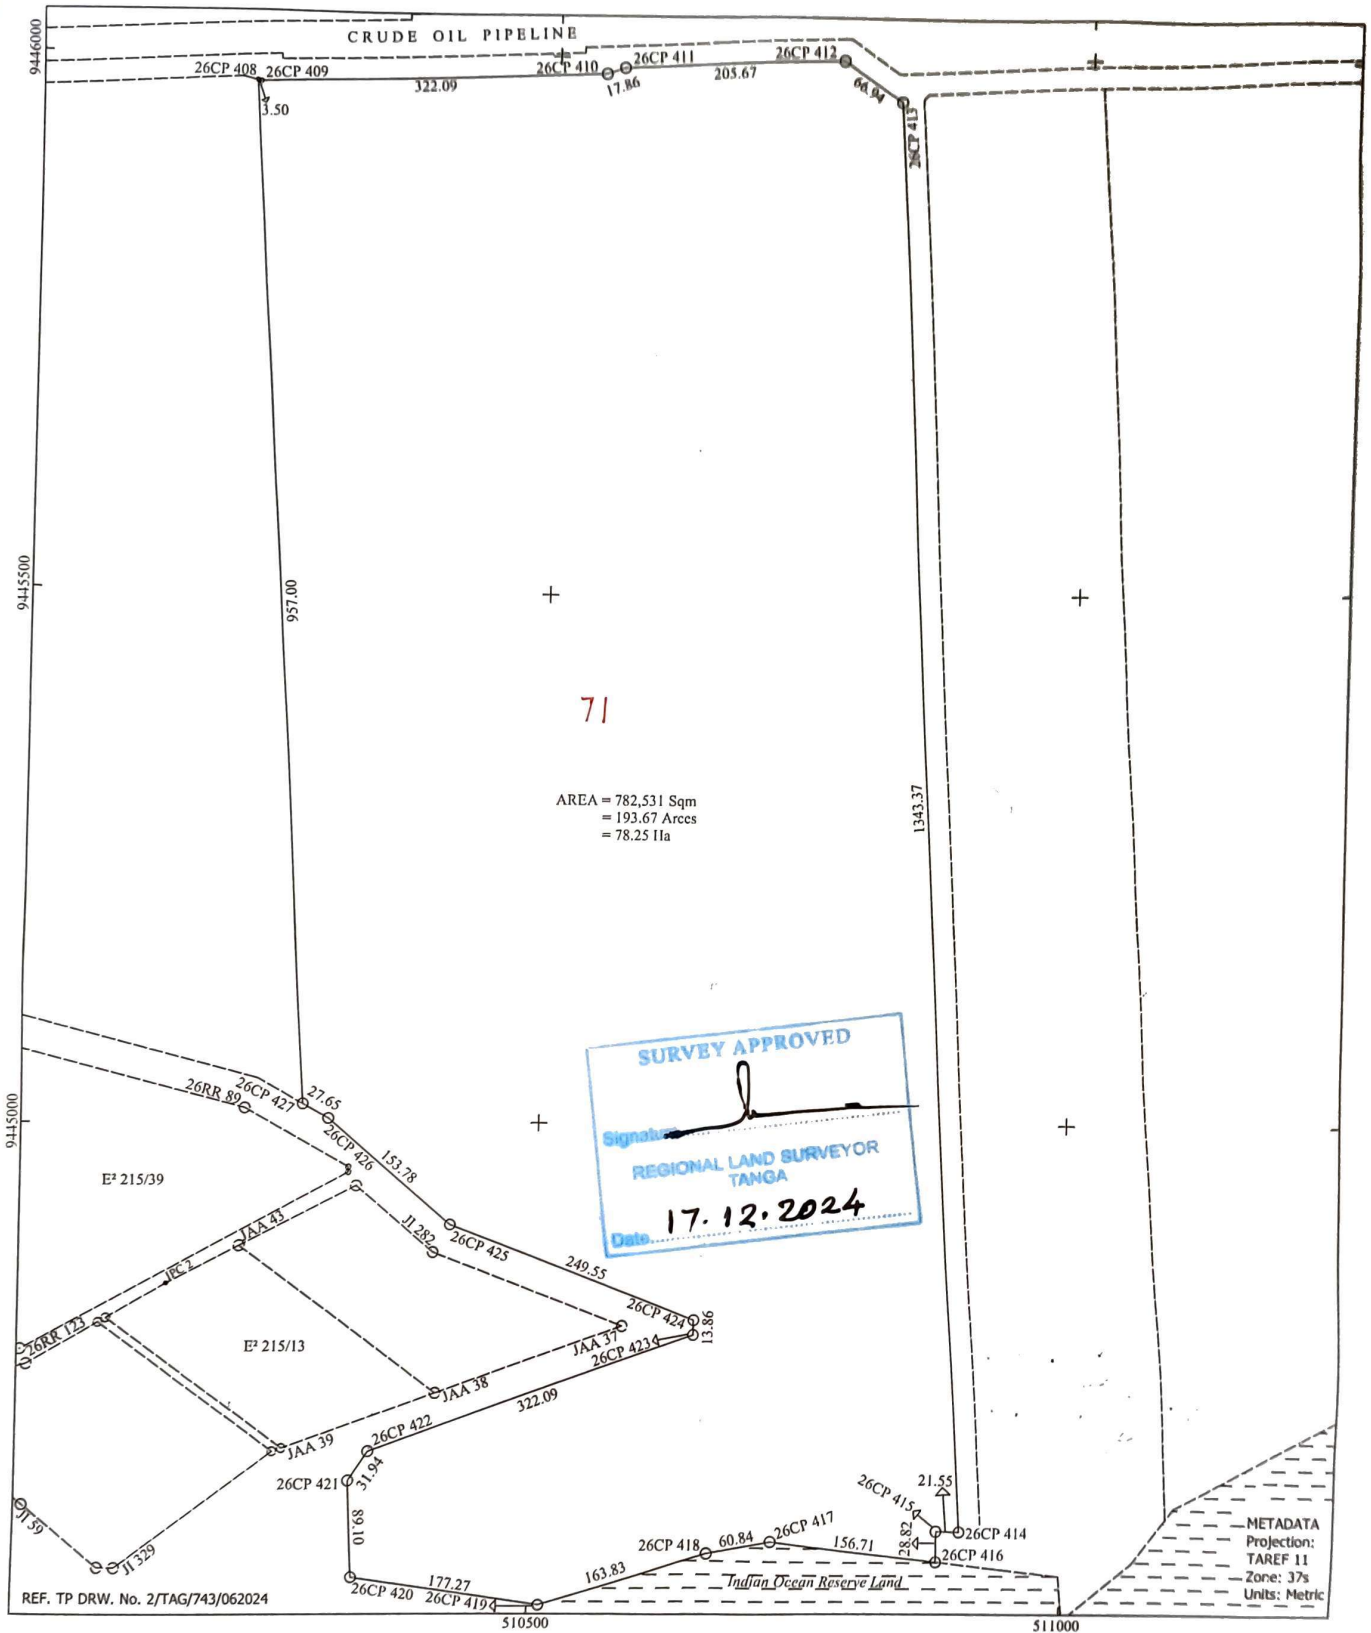

SURVEY APPROVED
Signature: _____
REGIONAL LAND SURVEYOR
TANGA
Date: **17.12.2024**

METADATA
Projection:
TAREF 11
Zone: 37s
Units: Metric

SCALE 1:5,000

COMPS No. **E²/215A**
S.T.D SHEET No. **130E/1**
MP No. **130E/1/25**
ACTION C.C. _____
PLAN No. **E²/215/55**

AMENDMENTS MADE BY:
1. **M. KIBULA (Plot no) 16.12.24**
2. _____
3. _____
PHOTOSTAT COPIES SENT TO:
1. _____
2. _____

Plan drawn by ABDALLAH BINANTA KURIA
I hereby certify that the survey represented by this plan was carried out in accordance with the survey regulations.
Date: **12.12.2024**
Abdullah Binanta Kuria
ABDUL S. MBWANA
CITY LAND SURVEYOR - TANGA
Registered Plan No. **204281**