



DAR ES SALAAM ZONAL OFFICE
 PO BOX 1191, DAR ES SALAAM
 Tel: No. +255 22 2120458
 Fax: No. +255 22 212 4576
 E-mail: smd@ardhi.go.tz




THE UNITED REPUBLIC OF TANZANIA
 MINISTRY OF LANDS, HOUSING AND HUMAN SETTLEMENTS
 DEVELOPMENT
 SURVEY AND MAPPING DIVISION

SURVEY PLAN

RE-SURVEY OF PLOT NO..... AT MAGOGONI, KIGAMBONI MUNICIPALITY - DSM REGION

Registered Plan No: DSMS0034318

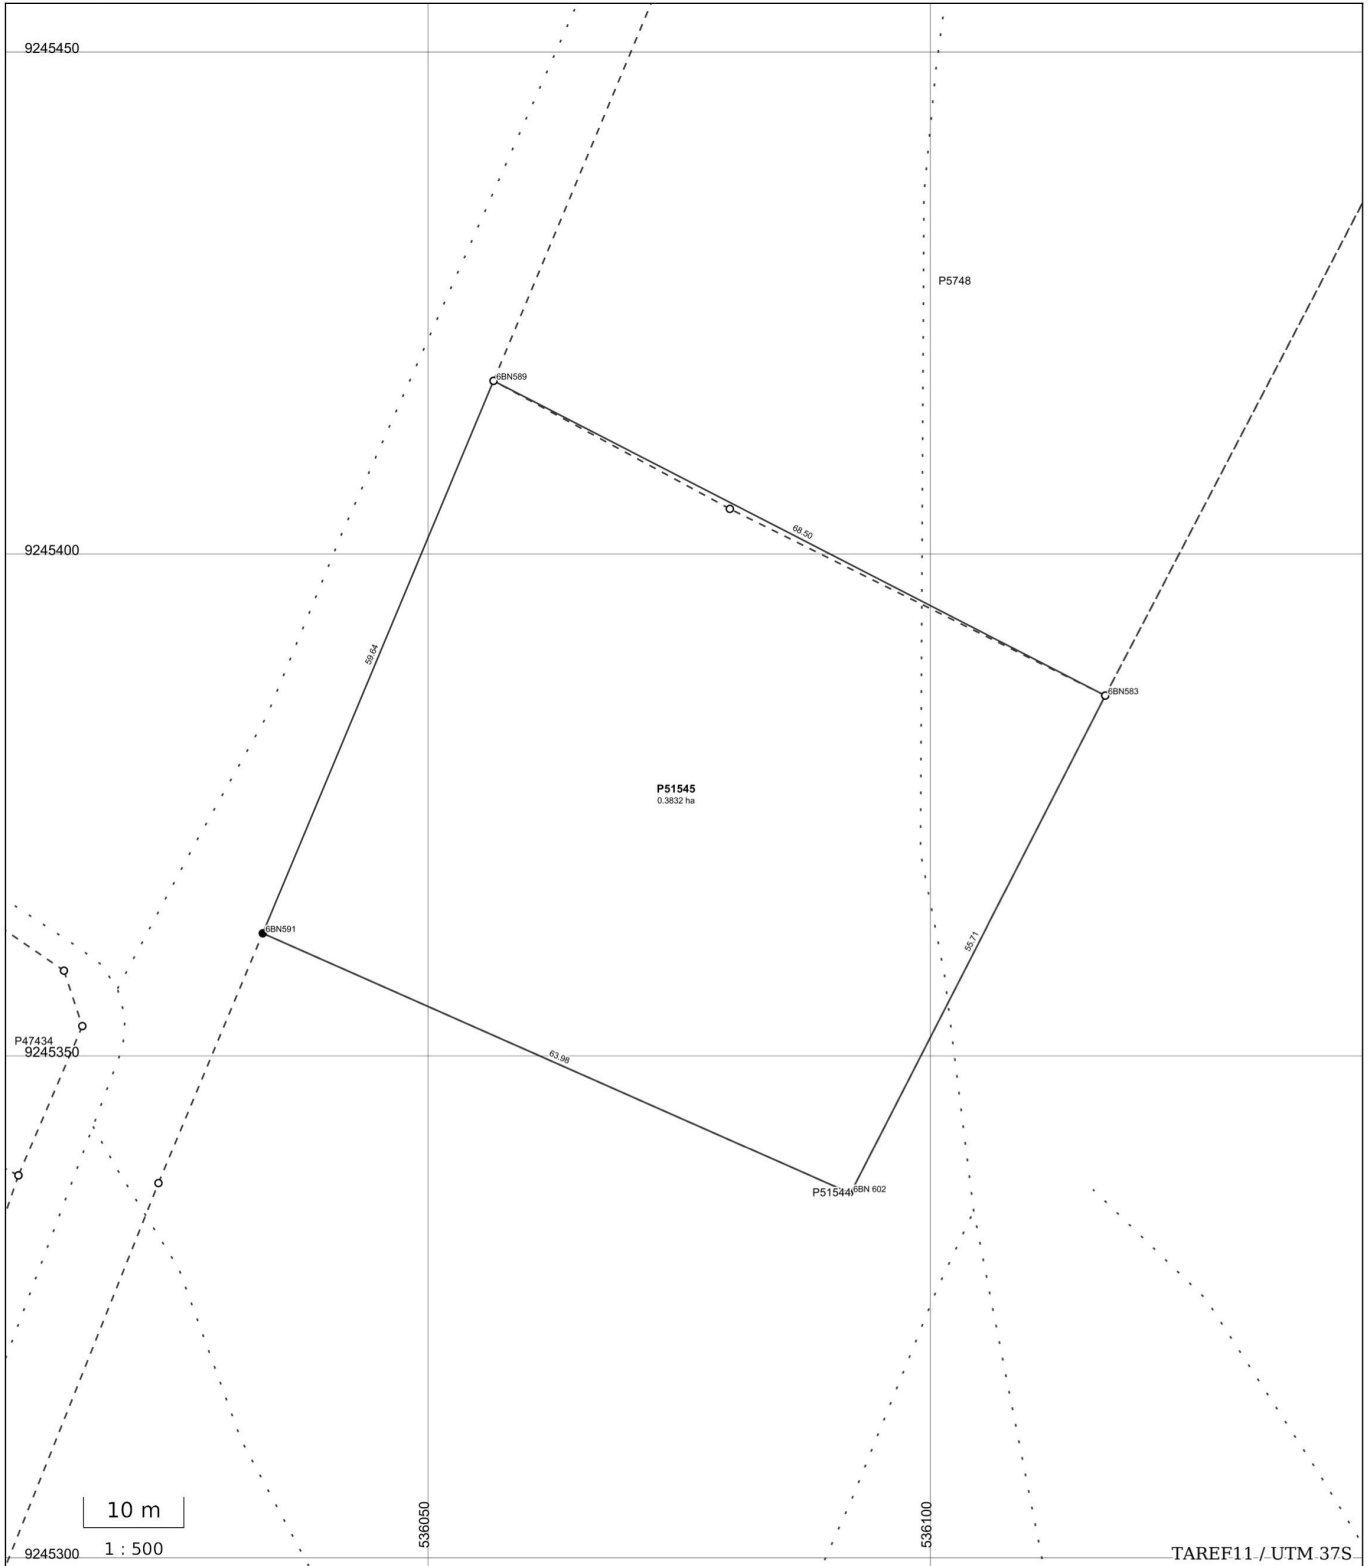

Region: Dar es Salaam
 District: Kigamboni Municipal Council
 Location:
 Block:
 Plot No: P51545



Plan generated from parcels approved on the 26th day of February 2024 by Romanus Sanga Titus, Regional Land Surveyor.

I hereby certify that the survey represented by this plan was carried out in accordance with the survey regulations.

Romanus Sanga Titus

Romanus Sanga Titus
 Regional Land Surveyor

LOCATION SKETCH



COORDINATES OF BEACONS (Easting, Northings): TAREF11 / UTM 37S

6BN583: 536 117.42, 9 245 385.90

6BN589: 536 056.52, 9 245 417.25

COORDINATES OF IPC (Easting, Northings): TAREF11 / UTM 37S
