


SURVEY OF PLOTS No. 1-2 BLOCK "B" AT KANGA
MAFIA DISTRICT COUNCIL COAST REGION

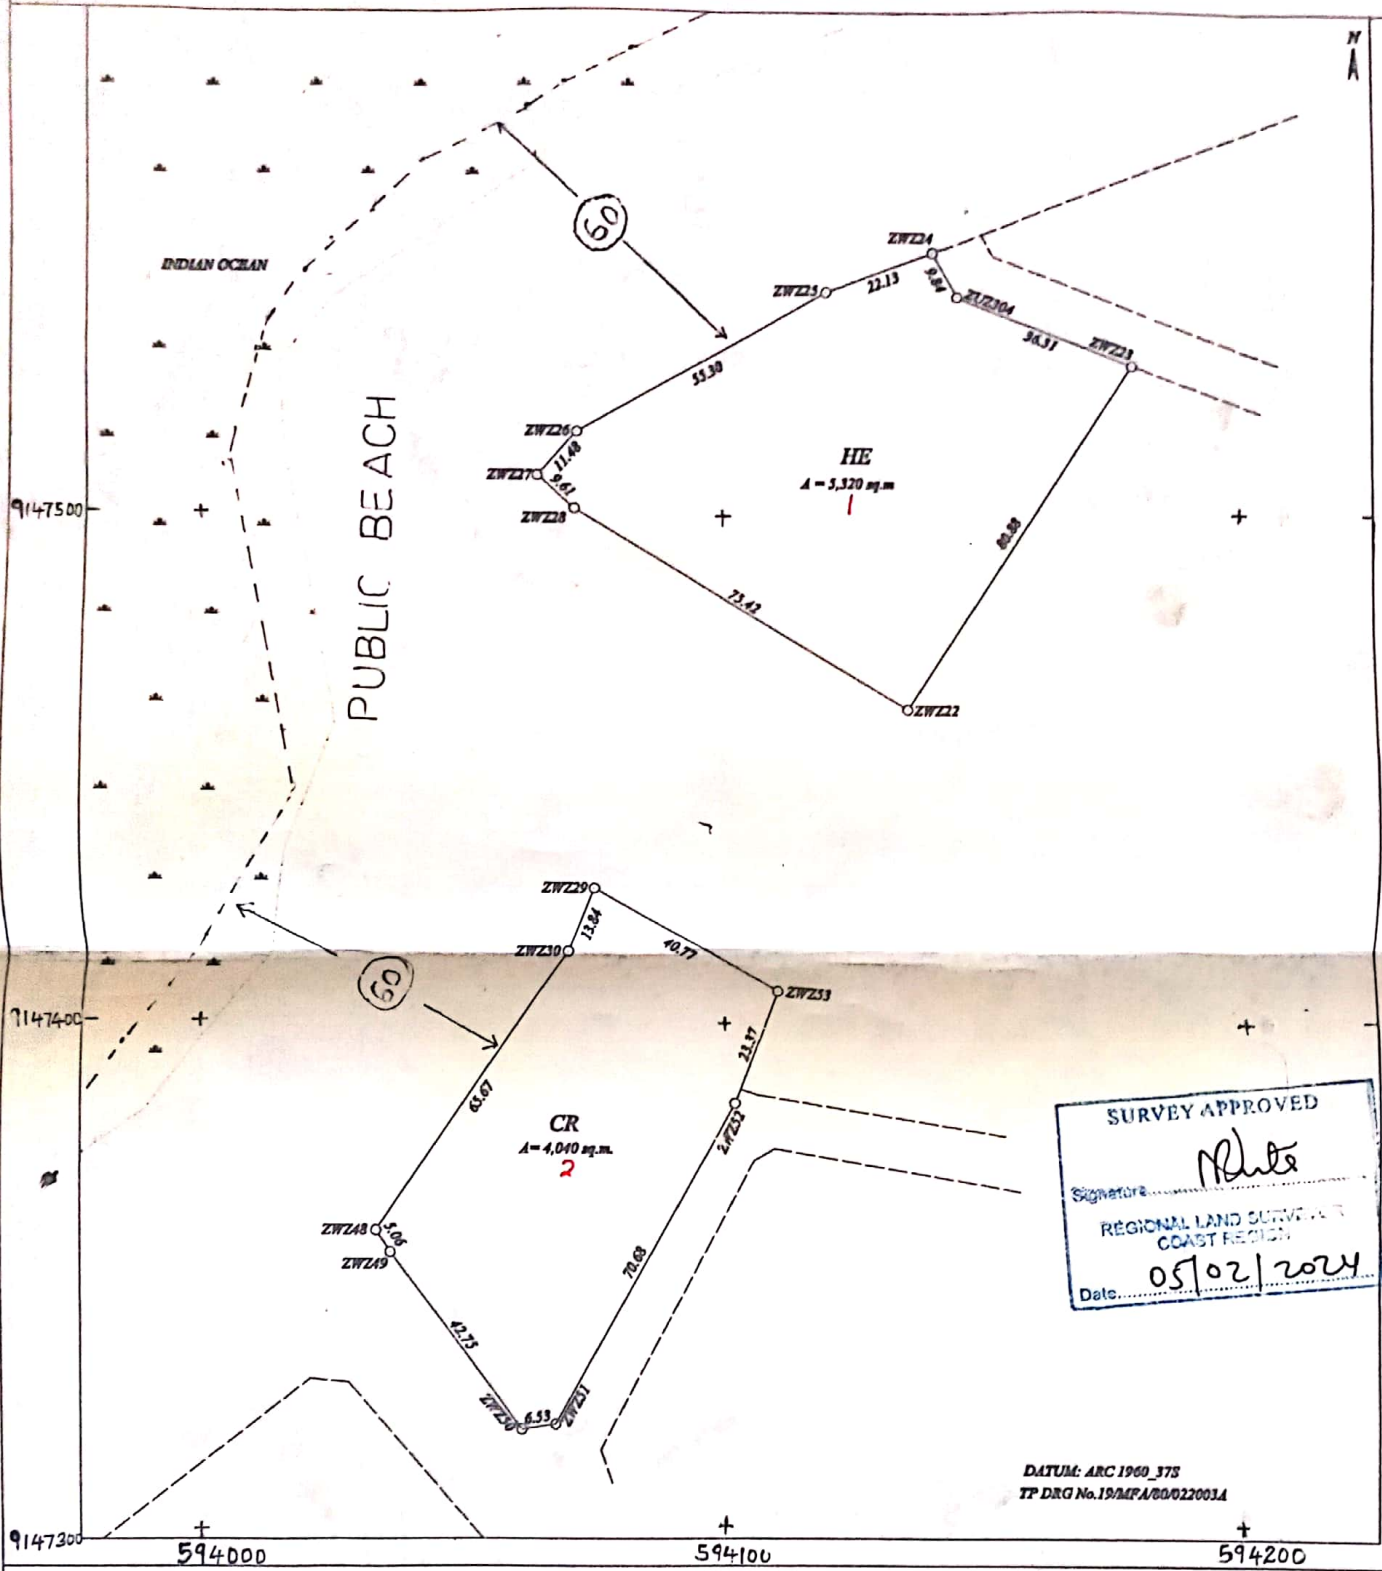

SURVEY APPROVED
Signature: *Mute*
REGIONAL LAND SURVEYOR
COAST REGION
Date: 05/02/2024

DATUM: ARC 1960_37S
TP DRG No. 19/MA/80/022003A

RECORDS OFFICE REFERENCE CMPS No. <u>E^B 77 B</u> MP No. <u>223/11/2</u> STD SHEET No. <u>223/11</u> ACTION BY C.C. _____		AMMENDMENTS MADE BY: <u>Mashaka N. (Plots no) 3-2-2024</u> 1. _____ 2. _____ 3. _____		Plan drawn by: <u>MSAWANGA, Irithaka</u> I hereby certify that the survey represented by this plan was carried out in accordance with the Survey Regulations. <i>Francis Mwakupaja</i> Francis Mwakupaja Licensed Land Surveyor GeoLink International Ltd Date: <u>17/01/2024</u>	
PLAN No <u>E^B 77/17</u>		REGISTERED PLAN No <u>189995</u>			