


**SURVEY OF PLOTS No. 1-19 BLOCK "D" AT MATUNDASI AREA
MAKONGOLOSİ TOWNSHIP - CHUNYA DISTRICT**

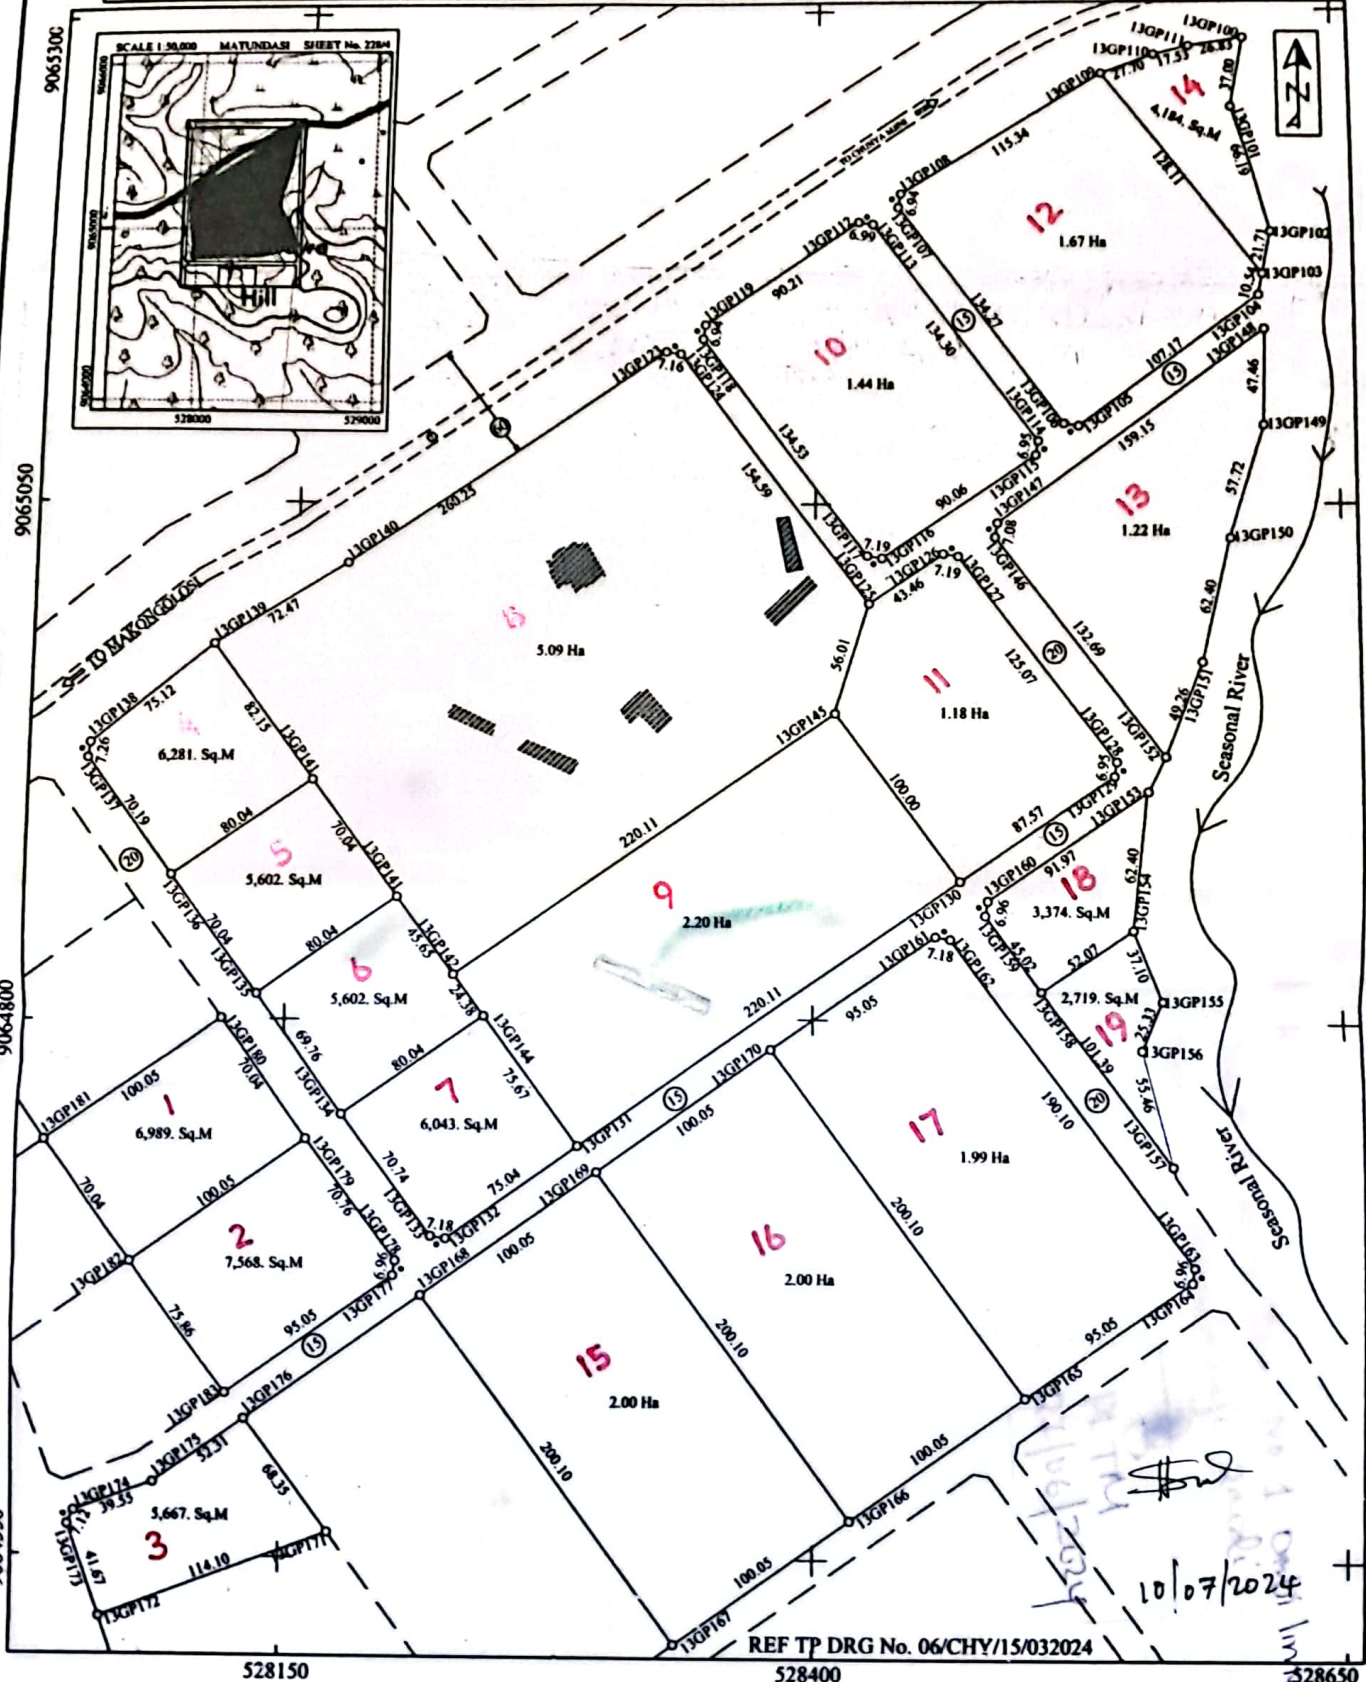

COMPS No: **E¹⁴ 491^D**
 S.T.D SHEET No: **228/IV**
 M.P No: **228/IV/2**
 ACTION CD:
 PLAN No: **E¹⁴ 491/159**

SCALE 1 : 2500

AMENDMENTS MADE BY:
 1: **Peter LIHANJALA (Plot 19)**
 2:

PHOTOSTAT COPIES SENT TO:
 1:
 2:

Plan drawn by Alexander Saulu
 I hereby certify that the survey represented
 this Plan has been carried out in accordance
 with the survey regulations.
 Date: **03/07/2024**

 Abdallah Msenga
 District Land Surveyor-Chunya
 Registered Plan No: **196991**