


SURVEY OF PLOT No. 9-12 BLOCK W AT MWANAMBAYA

MKURANGA DISTRICT - COAST REGION

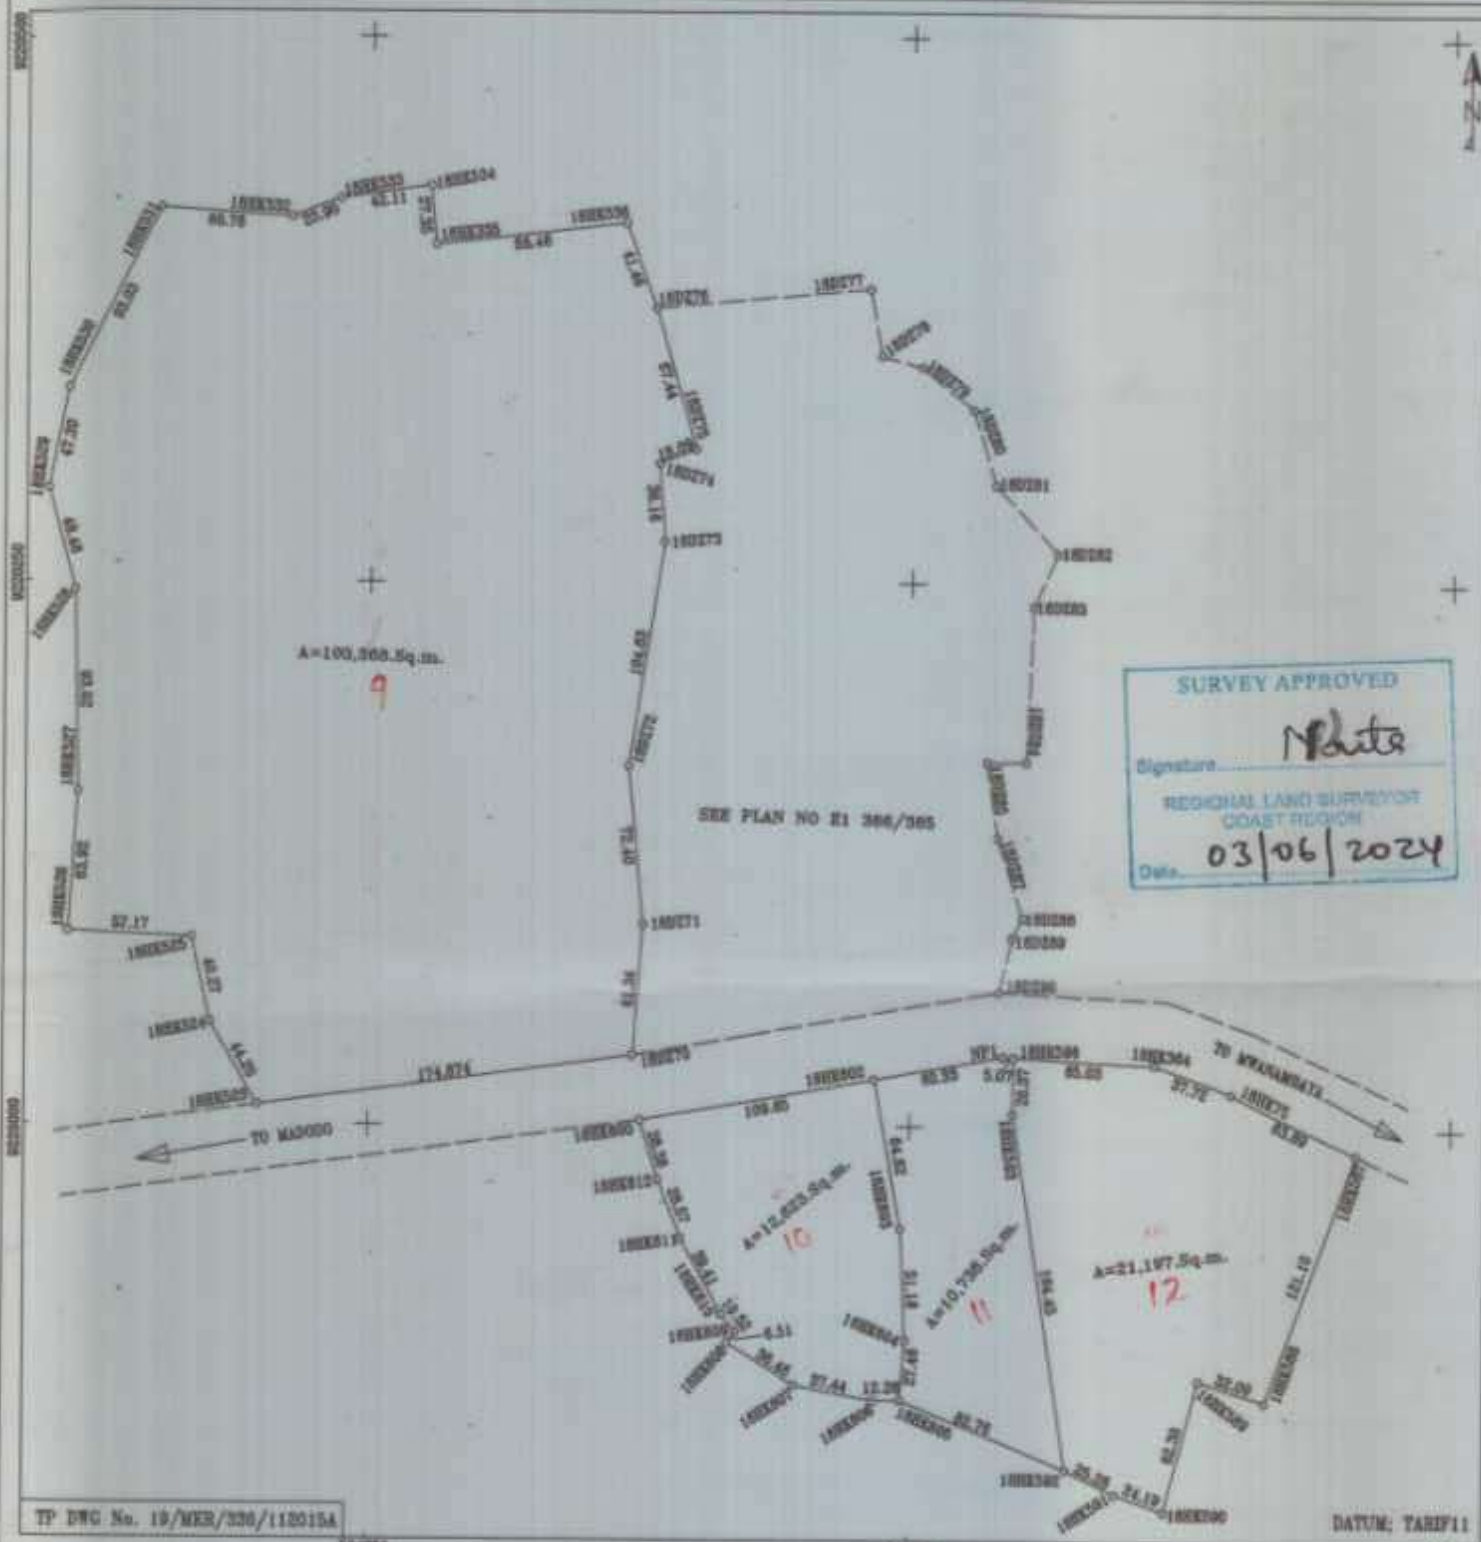

SURVEY APPROVED
 Signature: Mute
 REGIONAL LAND SURVEYOR
 COAST REGION
 Date: 03/06/2024

SEE PLAN NO E1 366/305

TP DNG No. 19/MER/330/112015A

DATUM: TARIFA11

COMP: E' 366^v
 MP: 204/1/1
 STD SHEET NO: 204/1
 ACTION CC: _____
 PLAN NO: E' 366/301

SCALE: 1:2500
 AMENDMENTS MADE BY:-
 1. Mashaka H. (plots no) 24524
 2. _____
 3. _____
 PHOTOSTAT COPIES SENT TO:-
 1. _____
 2. _____
 3. _____

Fix Down by: S Yasin
 I here by certify that survey represented by this plan was carried out in accordance with survey regulations
 DATE: 30th April 2024
H
 ISA N MSENKA
 DISTRICT LAND SURVEYOR
 MKURANGA DISTRICT
 REGISTERED PLAN No. 195210