


**SURVEY OF PLOTS No.....BLOCK.....AT VISEGESE
KISARAWA DISTRICT-COAST REGION**

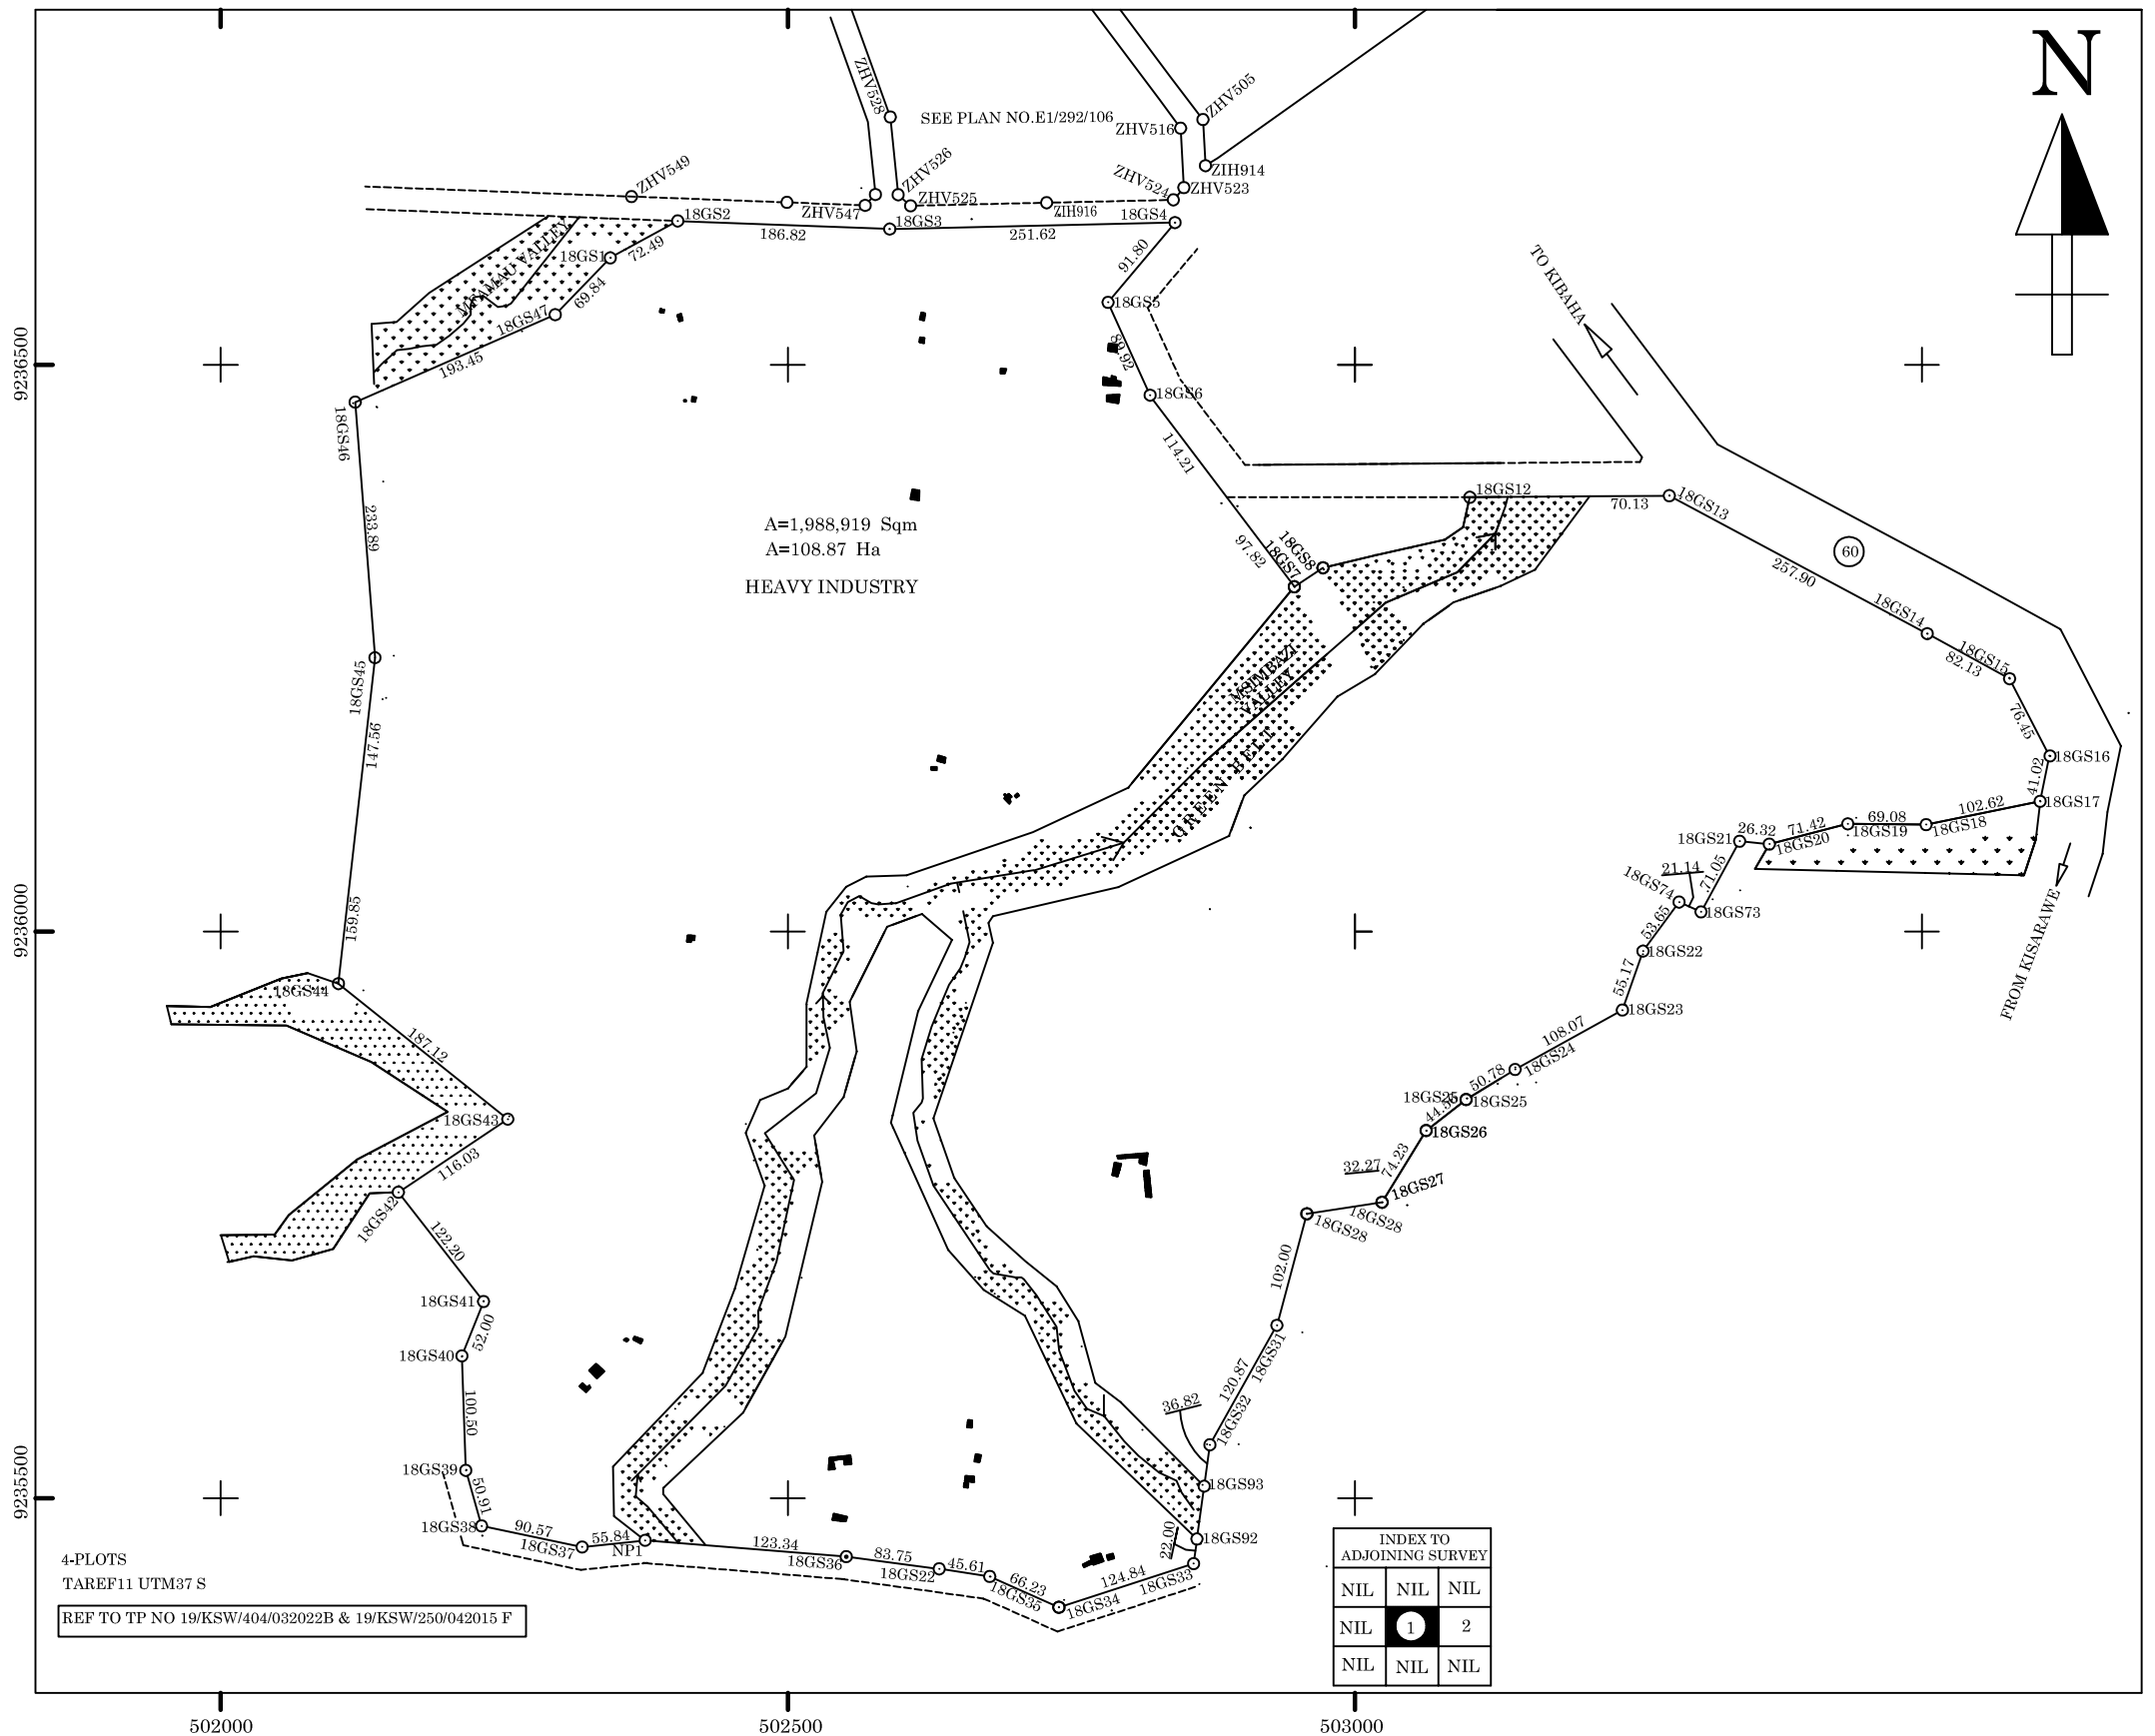

4-PLOTS
TAREF11 UTM37 S
REF TO TP NO 19/KSW/404/032022B & 19/KSW/250/042015 F

INDEX TO ADJOINING SURVEY		
NIL	NIL	NIL
NIL	1	2
NIL	NIL	NIL

COMPS No

MP No.....

STD SHEET No.....

ACTION CC.....

PLAN NO

Scale 1:5,000

Ammdments made by

(i).....

(ii).....

(iii).....

Photostat copies sent to

(i).....

(ii).....

(iii).....

Plan drawn by Lucas Turuka
I hereby certify that the survey represented by this plan was carried out in accordance with the survey regulations

Date.....

DENIS F. KAHAMBA
DISTRICT LAND SURVEYOR

Registered Plan No.....