


SURVEY OF PLOT NO.....336.....BLOCK....."A".....AT KEREGE
BAGAMOYO URBAN AREA - COAST REGION

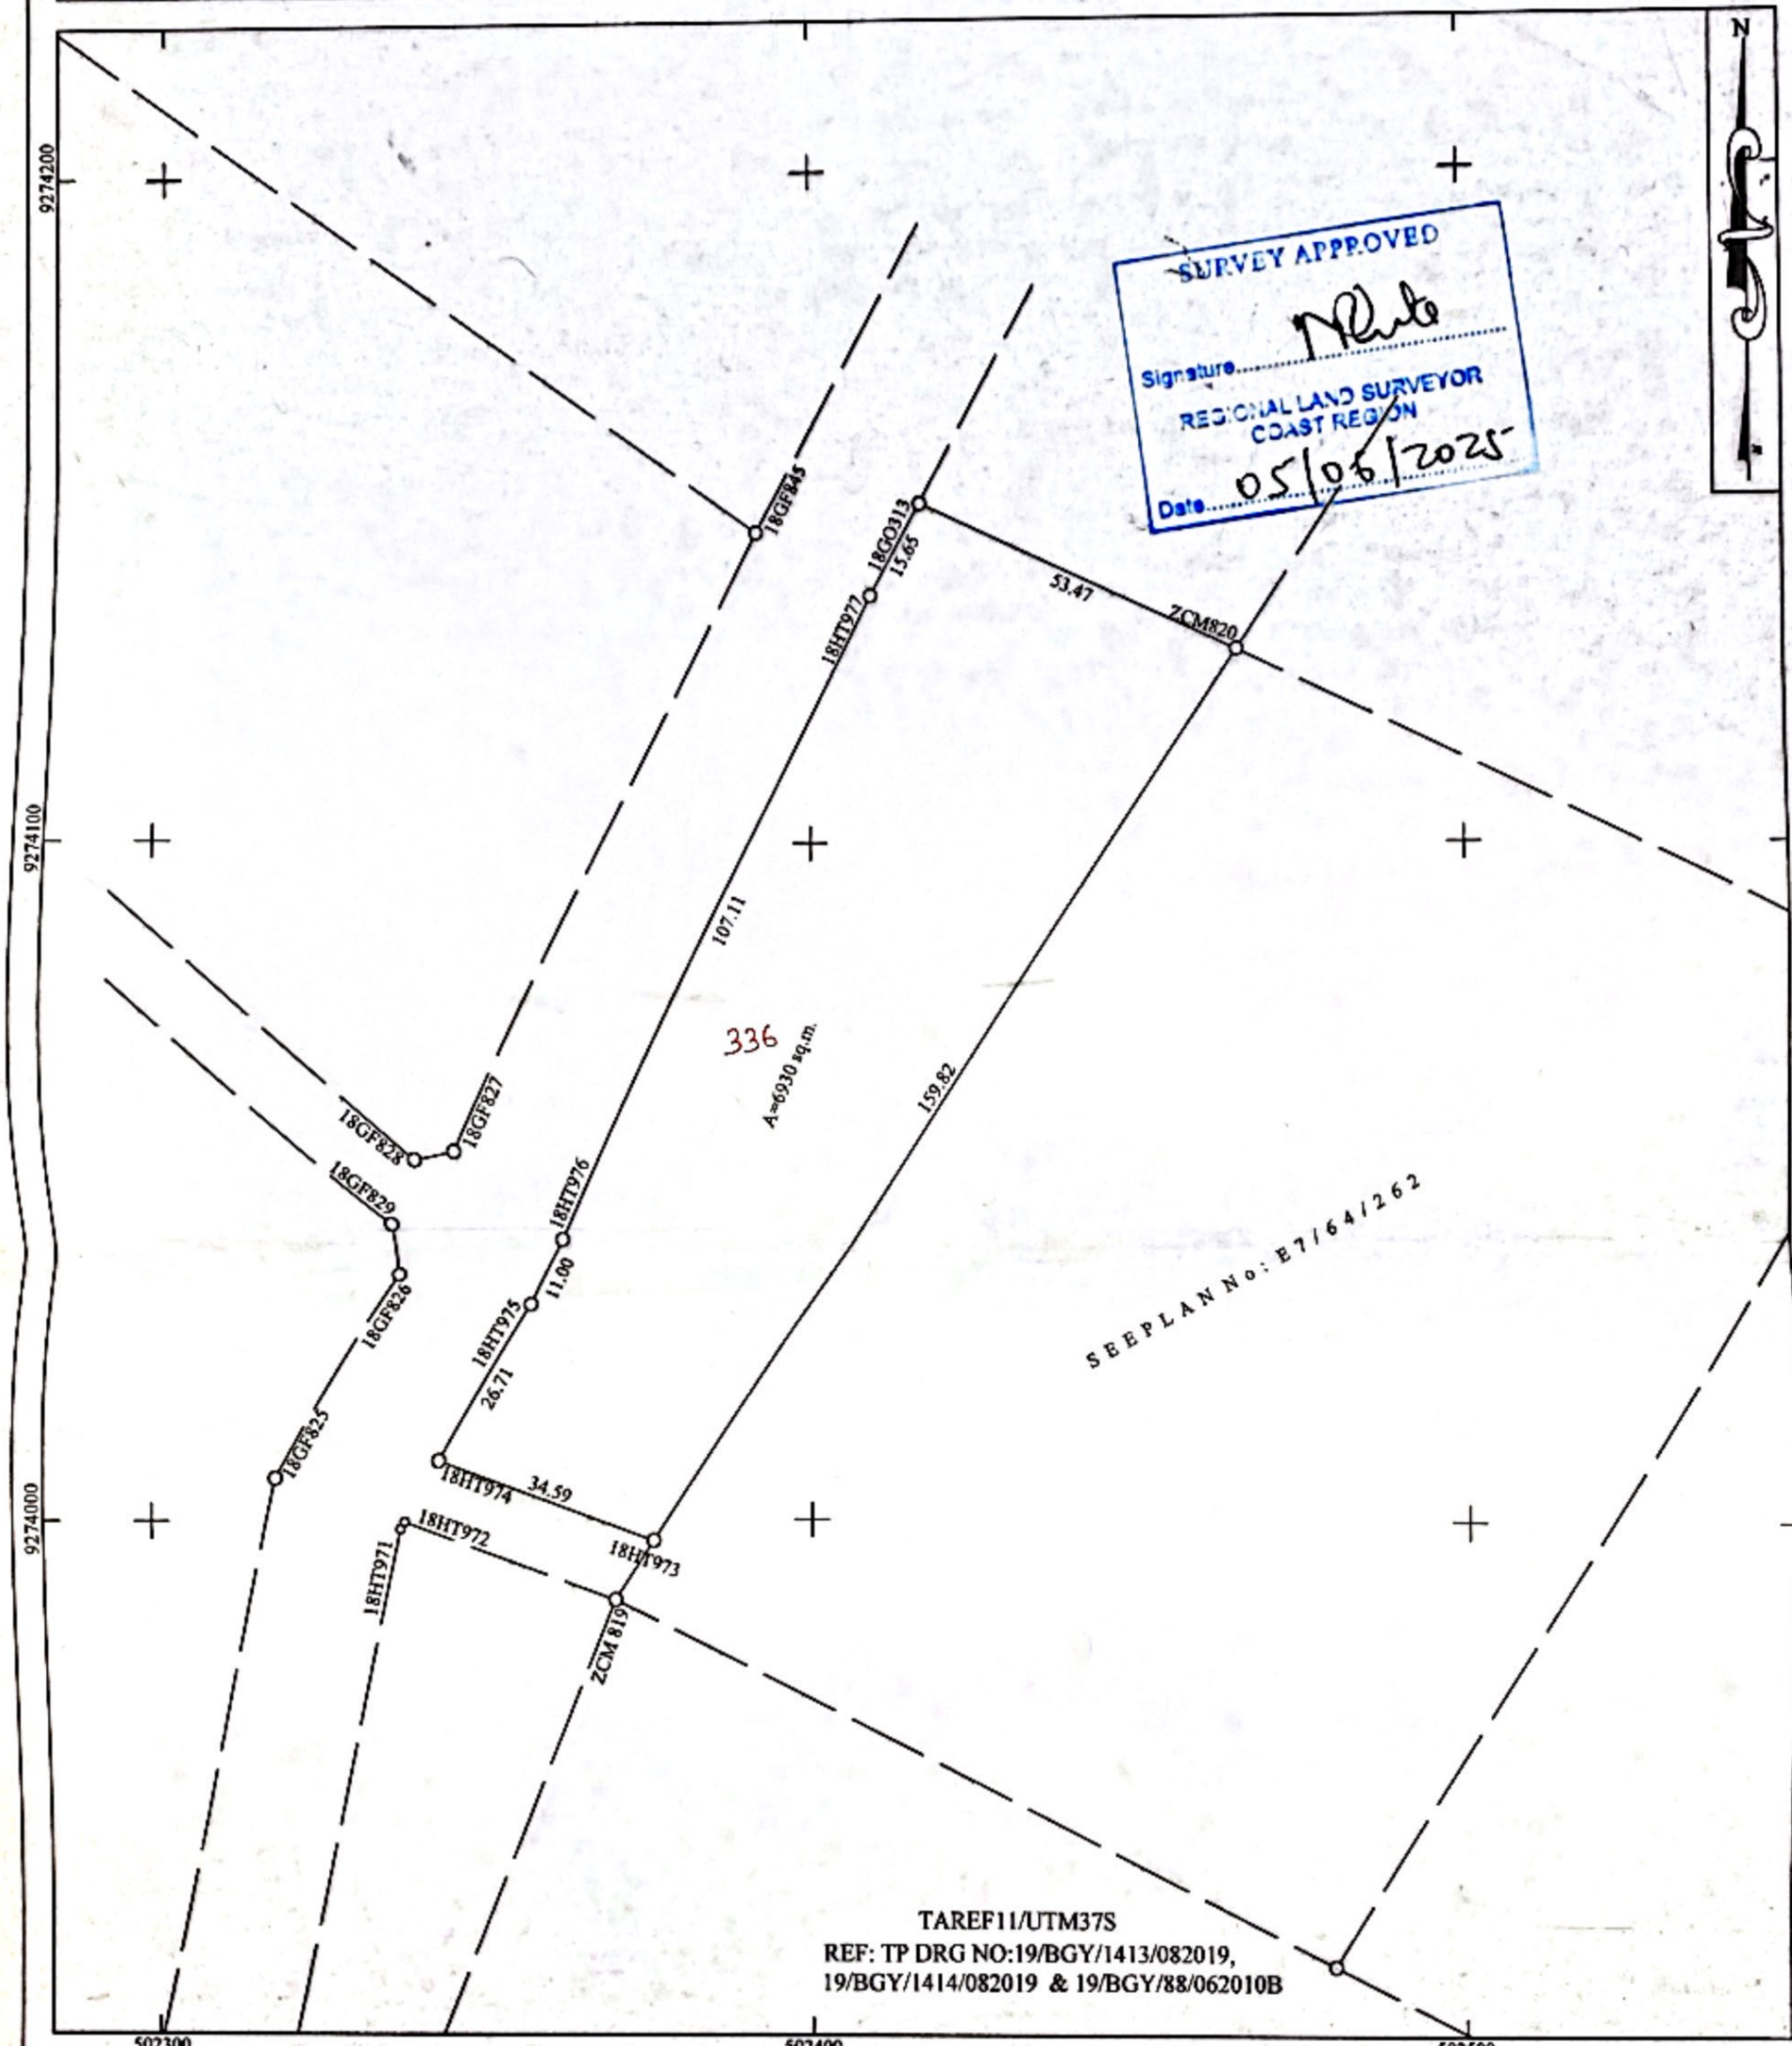

SURVEY APPROVED
Signature: *Mute*
REGIONAL LAND SURVEYOR
COAST REGION
Date: 05/06/2025

SEE PLAN No: E7164/262

TAREF11/UTM37S
REF: TP DRG NO:19/BGY/1413/082019,
19/BGY/1414/082019 & 19/BGY/88/062010B

Comps No. E764ZZ
Mp No. 1B61139 VOL 1
Std sheet No. 1B611
C.C. _____
PLAN No: E764/2329

SCALE 1:1000
Amendments made by:
I. Mashaka H. (Plot no) 30.5.25
II. _____
III. _____
Photostat Copies Sent to
I. _____
II. _____
III. _____

Plan drawn by AIKA ATHUMANI
I hereby certify that the survey represented
by this plan was carried out in accordance
with the survey regulations.
Date: 28.05.2025
M. W. M.
MPELI WILLIAM MANASE
DISTRICT LAND SURVEYOR
REGISTERED PLAN NO. 210288