




**KARATU DISTRICT COUNCIL LAND OFFICE**  
**462, ARUSHA**  
**TEL: 0272970483**  
**E-MAIL: ded@karatudc.**



**THE UNITED REPUBLIC OF TANZANIA**  
**MINISTRY OF LANDS, HOUSING**  
**AND HUMAN SETTLEMENTS**  
**DEVELOPMENT**

**SURVEY PLAN**

**SURVEY OF PLOTS NO 11 BLOCK " B " AT MARERA, KARATU DISTRICT COUNCIL, ARUSHA**

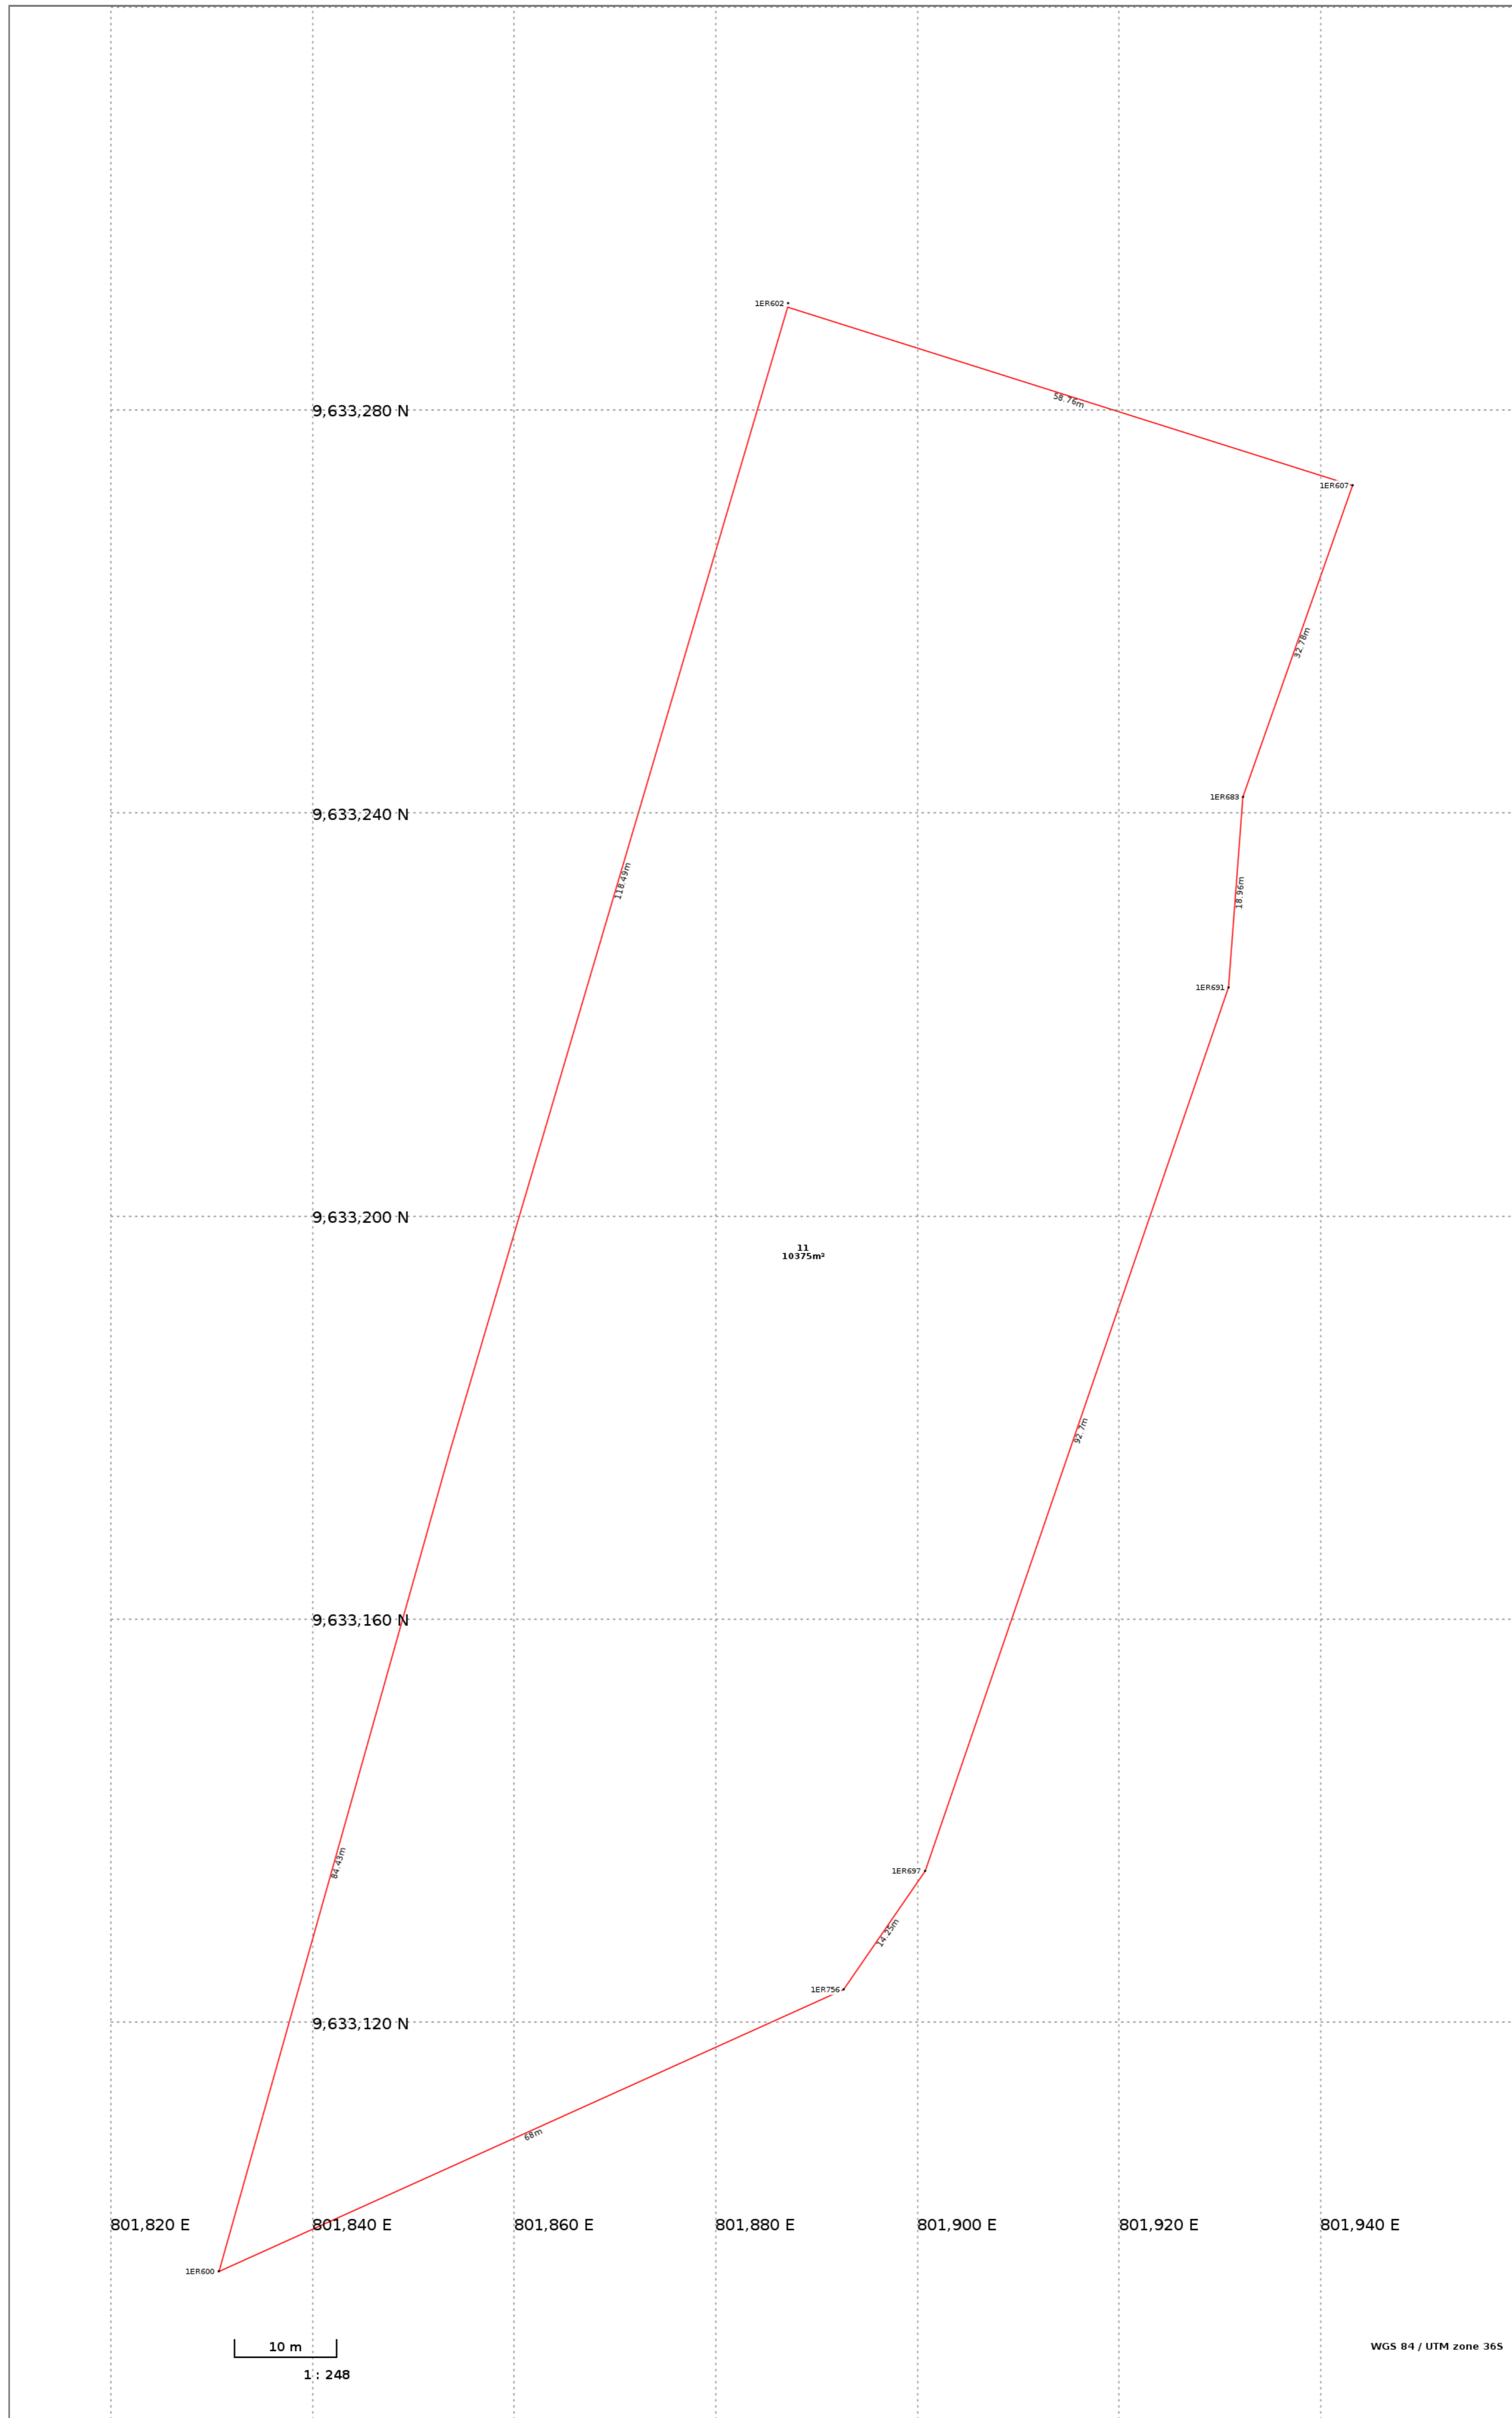

Reg. Plan No: ARUSP00000712  
 Survey Inst. No: KARS100000045  
 TP No: ARU/04/007/2025



Plan generated from parcels approved on the 12 day of September 2025 by Daniel Petro Mruma , Regional Land Surveyor. I hereby certify that the survey represented by this plan was carried out in accordance with the survey regulations.

Daniel Petro Mruma  
 Regional Land Surveyor