




CHALINZE DISTRICT COUNCIL LAND OFFICE
P.O BOX 65 CHALINZE, PWANI
TEL: +255232935403
E-MAIL: ded@chalinze.go.tz



THE UNITED REPUBLIC OF TANZANIA
MINISTRY OF LANDS, HOUSING
AND HUMAN SETTLEMENTS
DEVELOPMENT

SURVEY PLAN

SURVEY OF PLOTS NO 1 BLOCK " 18A " AT MINDUKENE, CHALINZE DISTRICT COUNCIL, PWANI

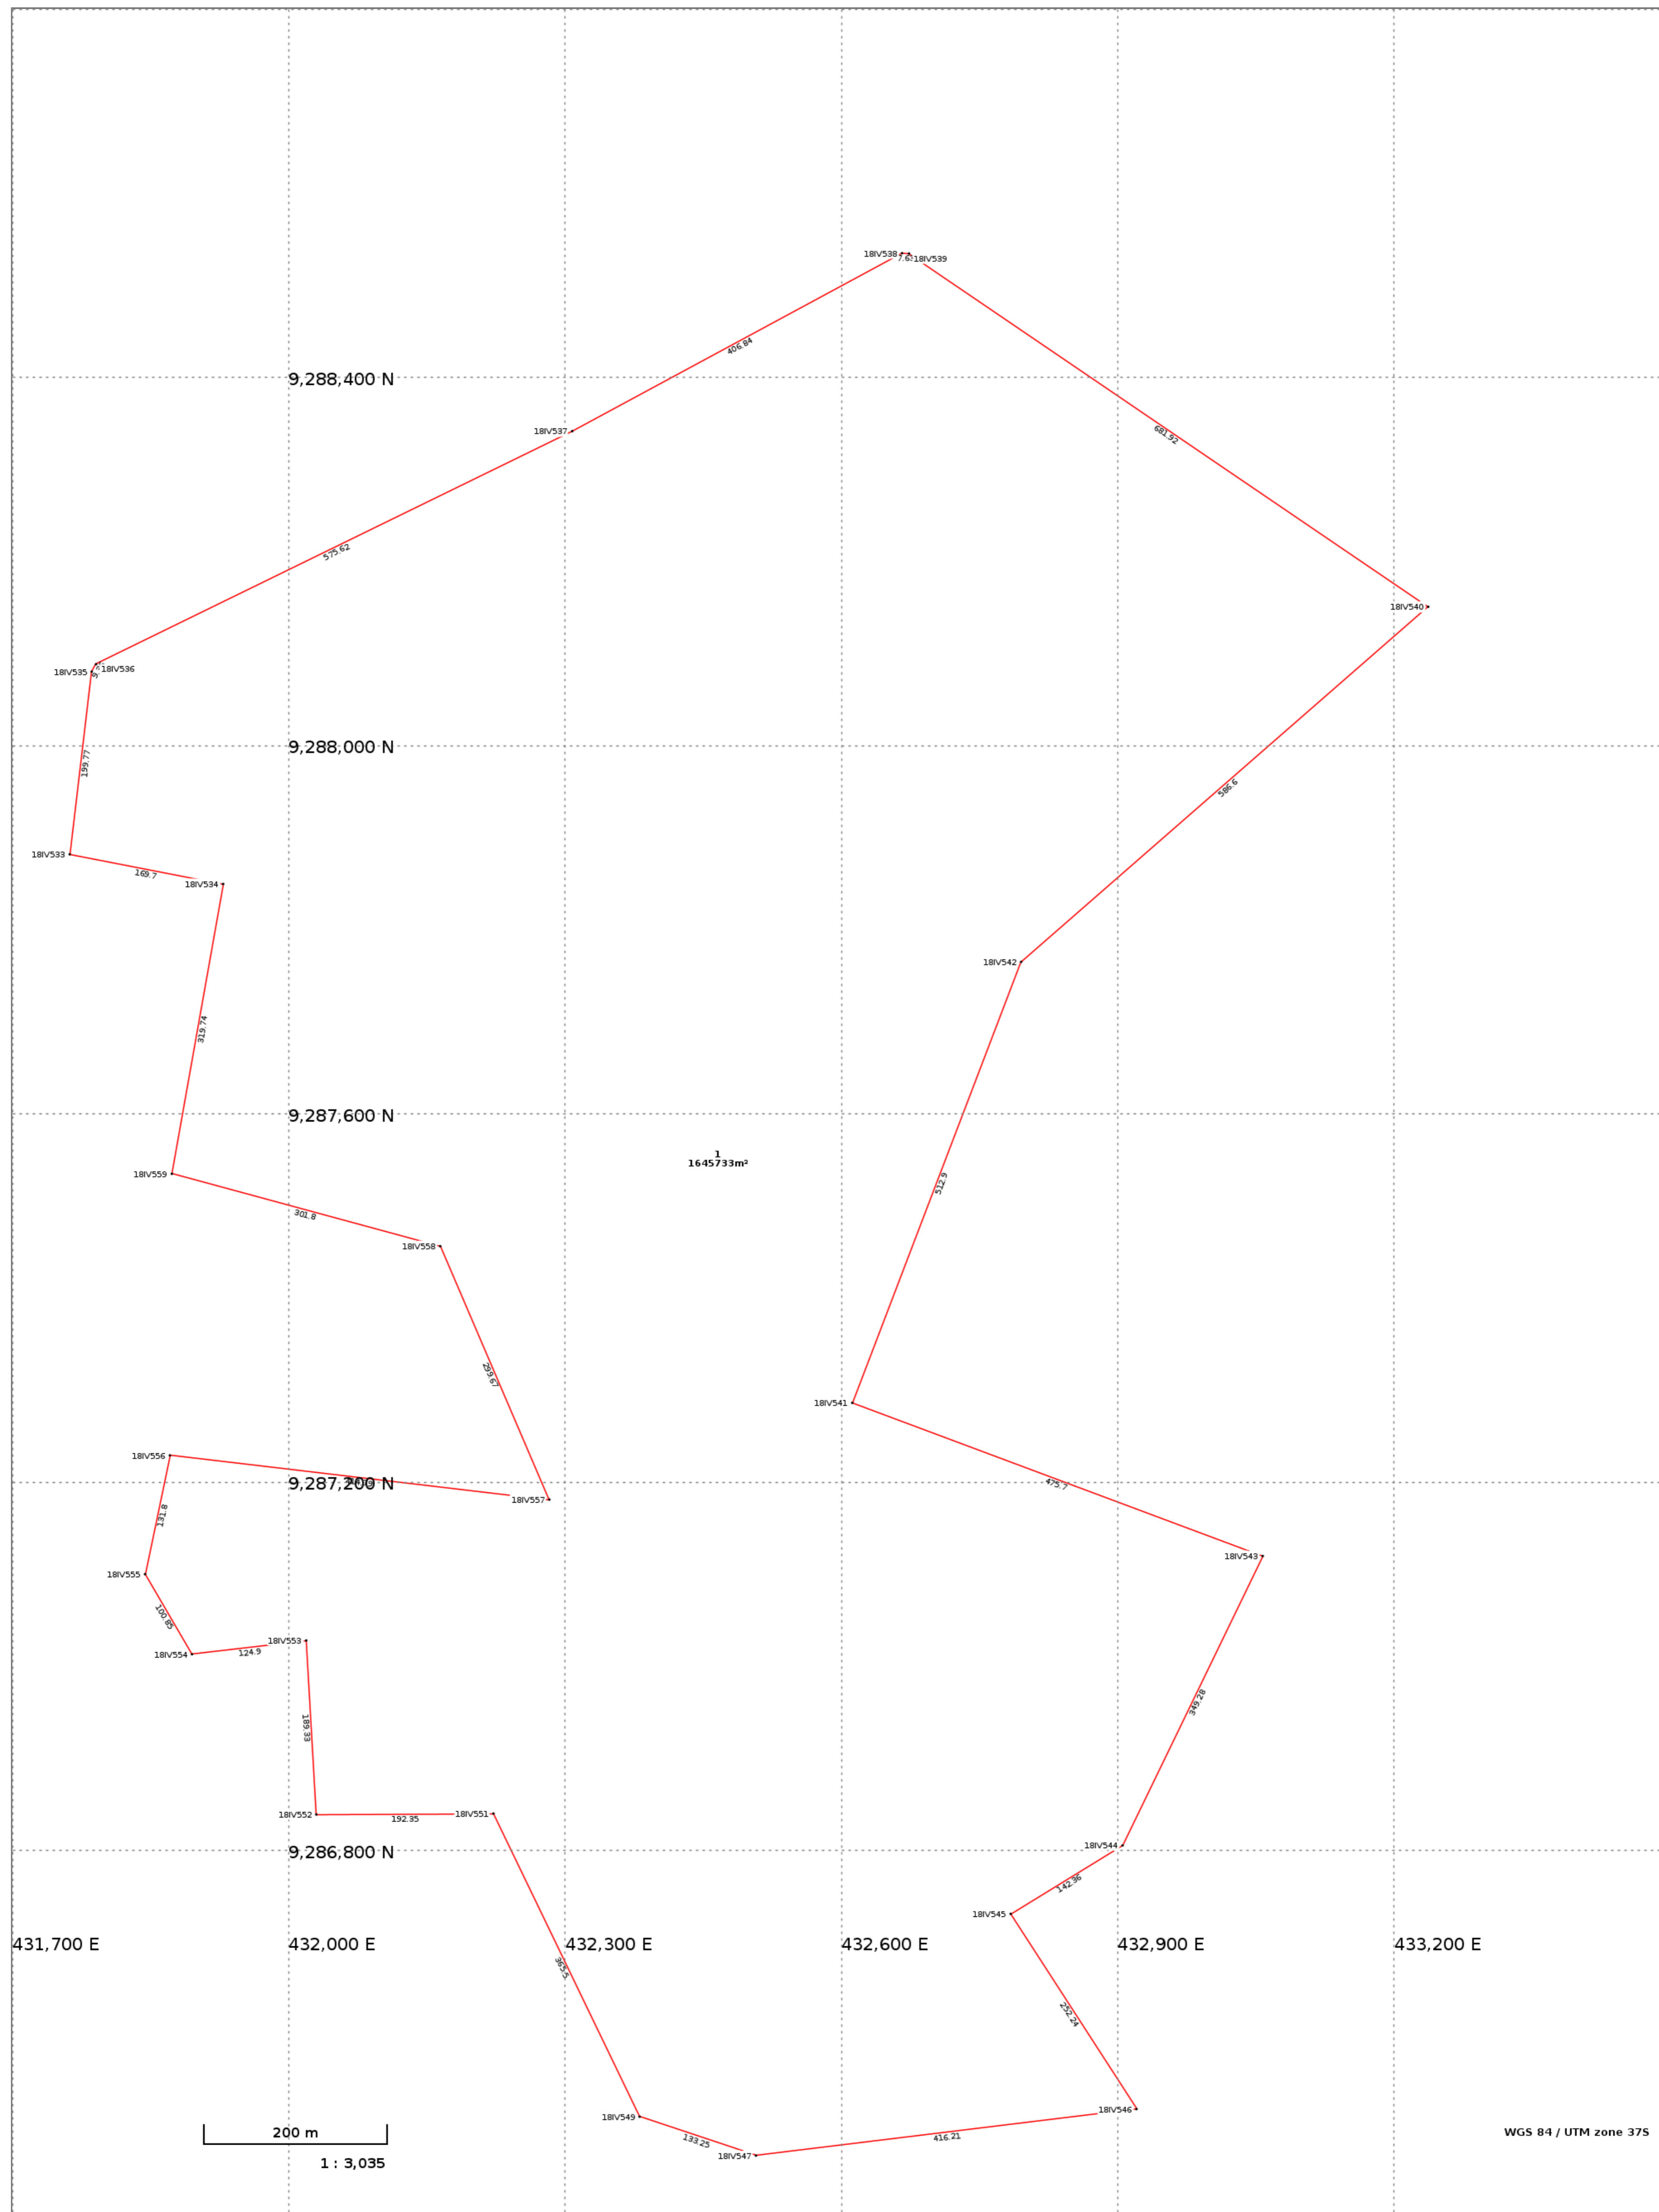

Reg. Plan No: PWNSP00001482
 Survey Inst. No: CHLSI00000561
 TP No: 19/CDC/574/072024,PWA/02/475/2025



Plan generated from parcels approved on the 15 day of December 2025 by Nina Nimwesiga Rutakyamirwa , Regional Land Surveyor. I hereby certify that the survey represented by this plan was carried out in accordance with the survey regulations.

Nina Nimwesiga
 Nina Nimwesiga
 Rutakyamirwa
 Regional Land Surveyor