



DAR ES SALAAM ZONAL OFFICE  
 PO BOX 1191, DAR ES SALAAM  
 Tel: No. +255 22 2120458  
 Fax: No. +255 22 212 4576  
 E-mail: smd@ardhi.go.tz




THE UNITED REPUBLIC OF TANZANIA  
 MINISTRY OF LANDS, HOUSING AND HUMAN SETTLEMENTS  
 DEVELOPMENT  
 SURVEY AND MAPPING DIVISION

**SURVEY PLAN**

SURVEY OF PLOTS NO.....AT KINYEREZI ILALA MUNICIPALITY DSM CITY

Registered Plan No: DSMS0022141

Instruction to Survey No: DSMI0006574

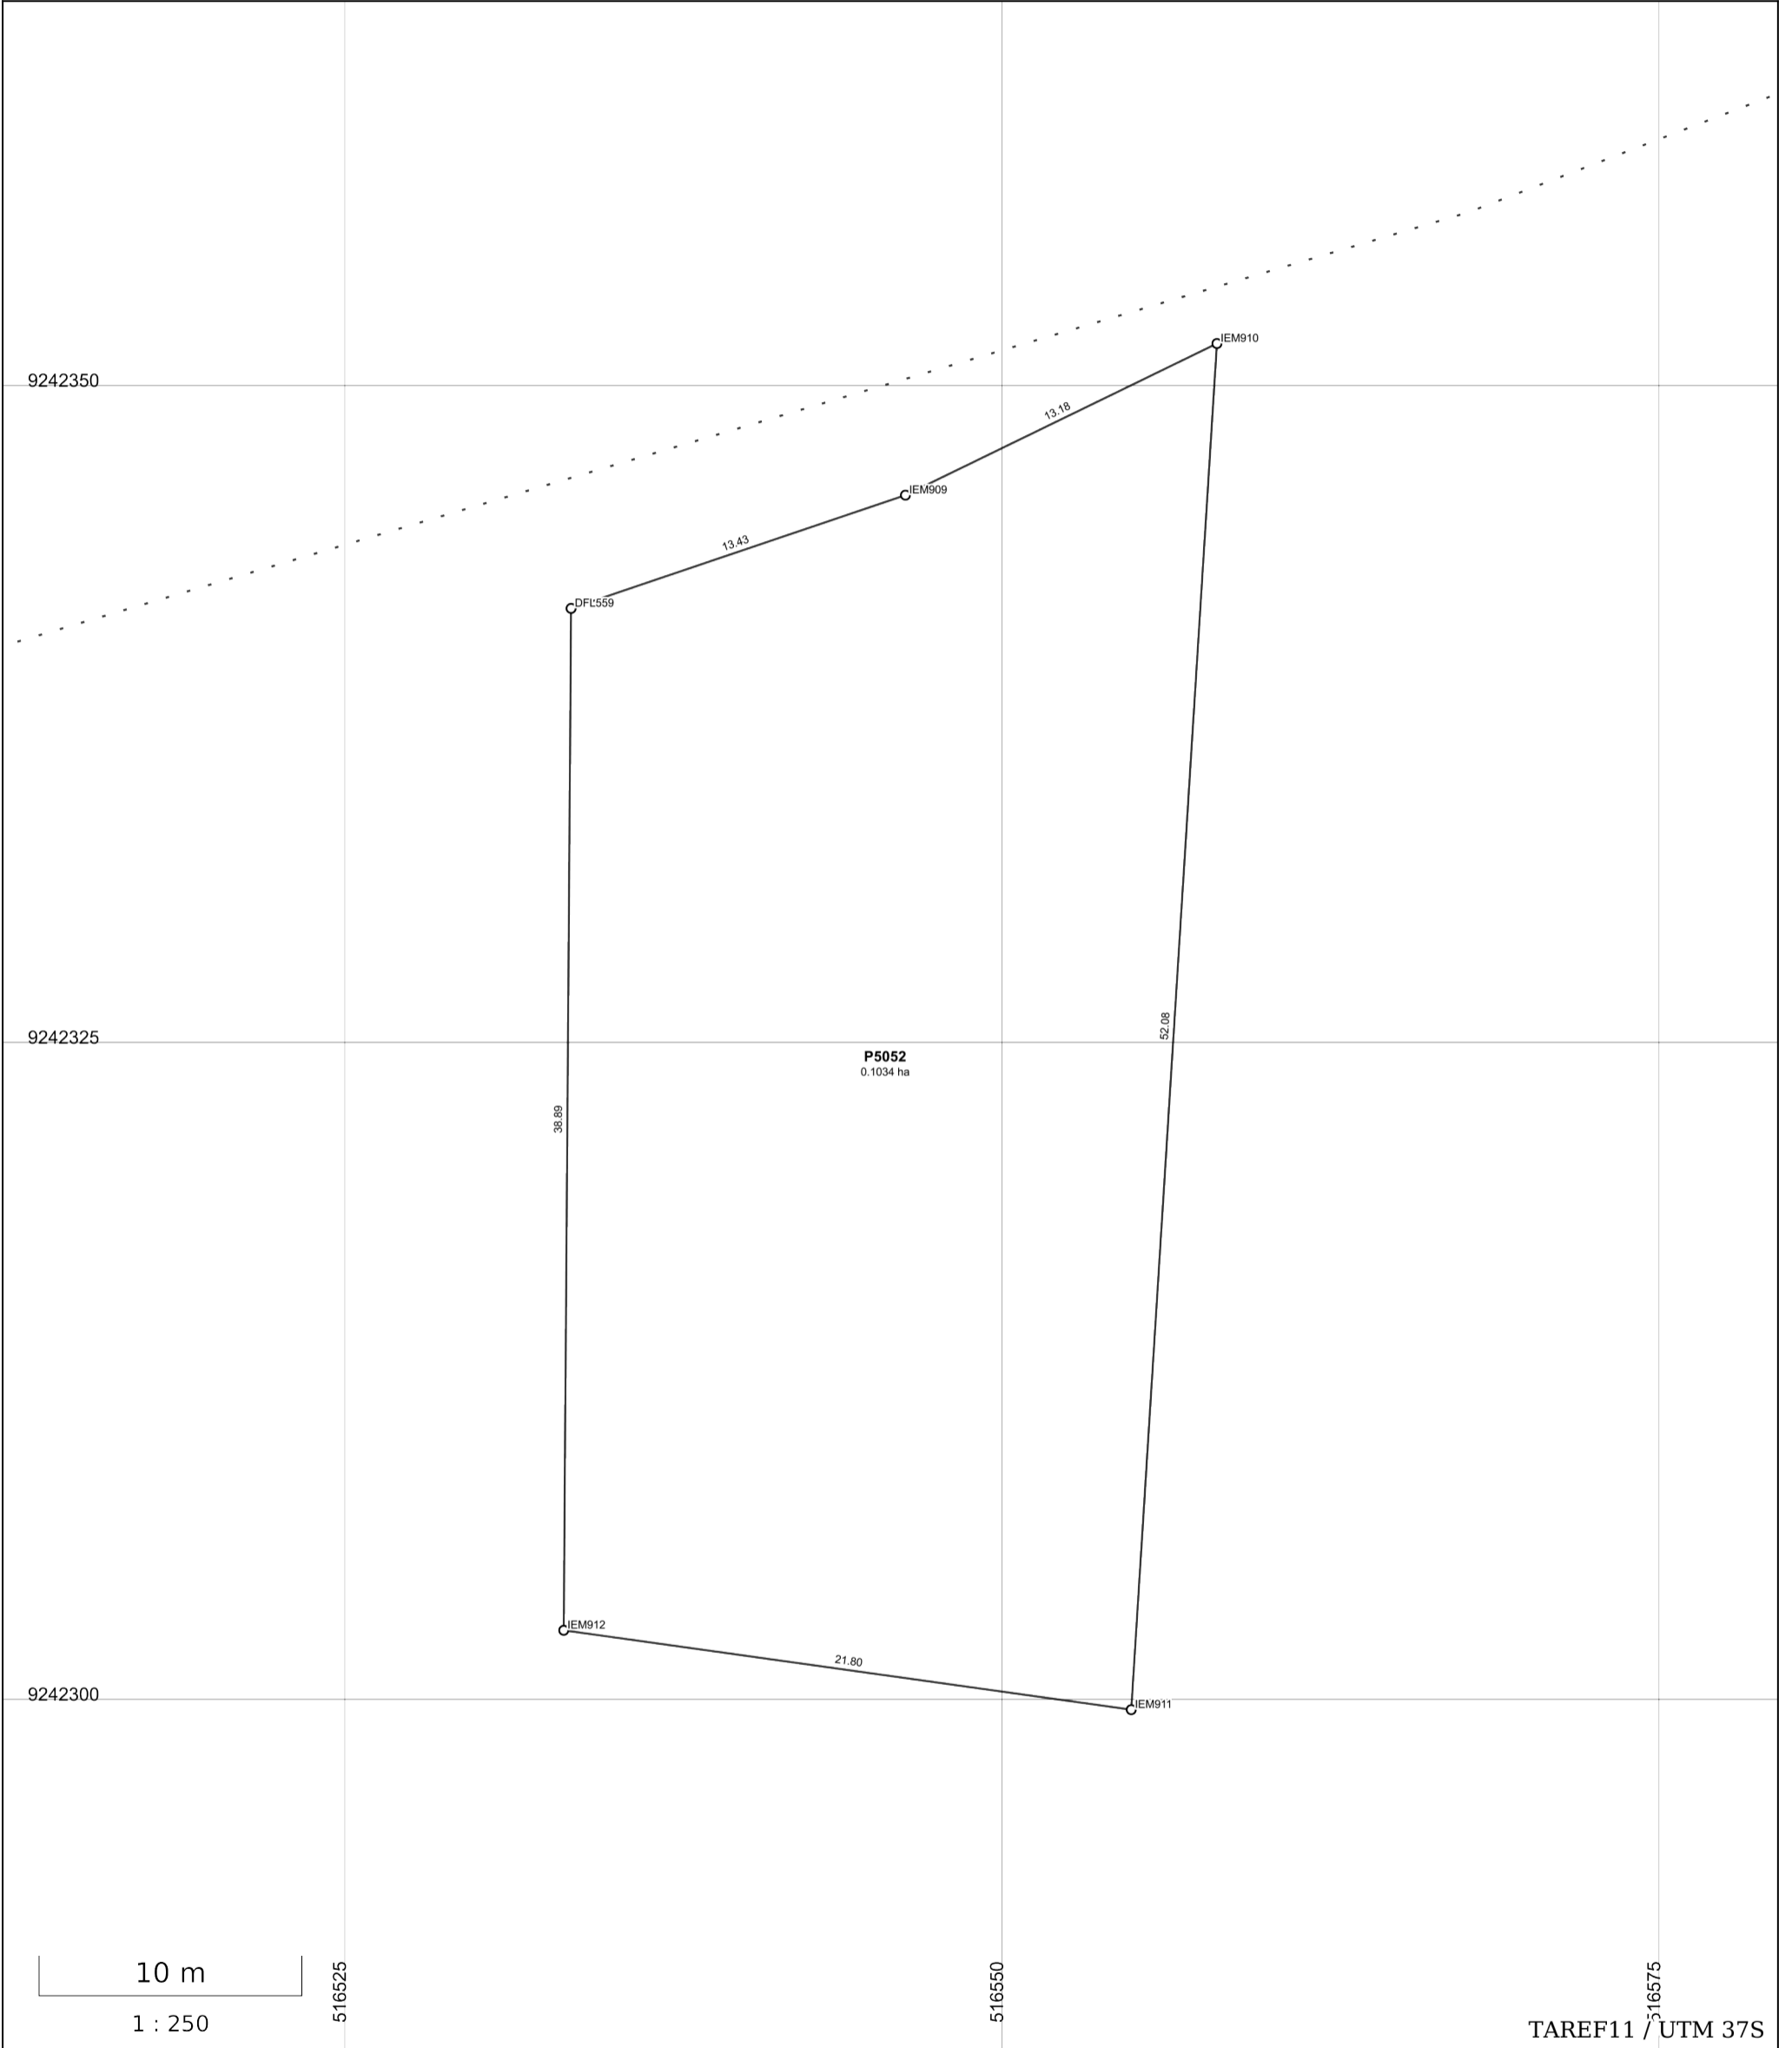

Region: Dar es Salaam  
 District: Ilala Municipal Council  
 Location:  
 Block:  
 Plot No: P5052




Plan generated from parcels approved on the 13<sup>th</sup> day of November 2020 by  
 Geoffrey Kameta, Surveyor In charge.

I hereby certify that the survey represented by this plan was carried out in  
 accordance with the survey regulations.

Geoffrey Kameta  
 Surveyor In charge

**LOCATION SKETCH**

---

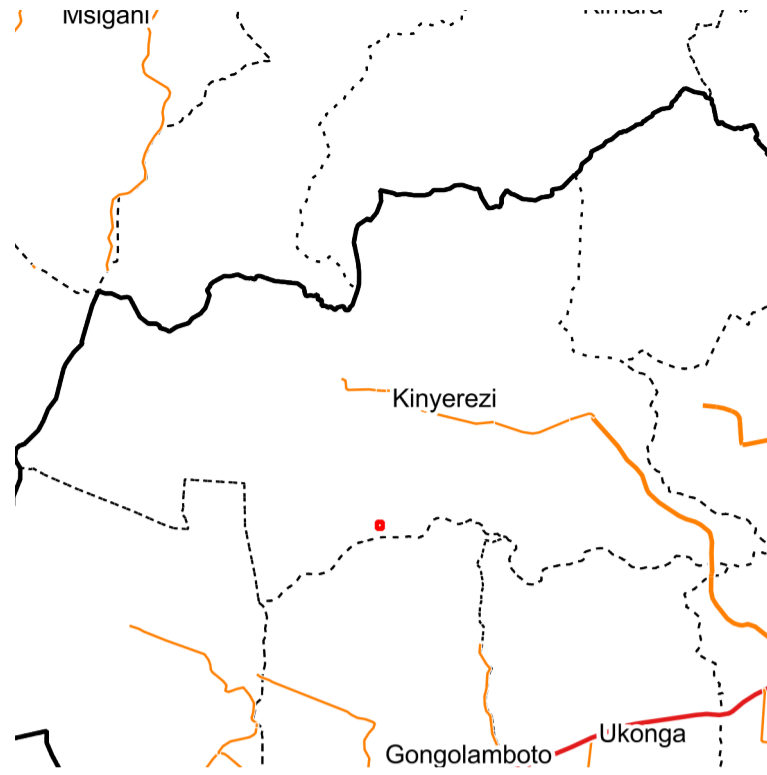

**COORDINATES OF BEACONS (Easting, Northings): TAREF11 / UTM 37S**

---

DFL559: 516 533.61, 9 242 341.52  
IEM909: 516 546.33, 9 242 345.83  
IEM910: 516 558.18, 9 242 351.60  
IEM911: 516 554.92, 9 242 299.61  
IEM912: 516 533.33, 9 242 302.63

**COORDINATES OF IPC (Easting, Northings): TAREF11 / UTM 37S**

---