

NCT INTERNATIONAL LIMITED


MKURANGA DISTRICT

**COAST REGION
TANZANIA**


**P.O BOX 19116
DAR ES SALAAM.**

14.04.2025



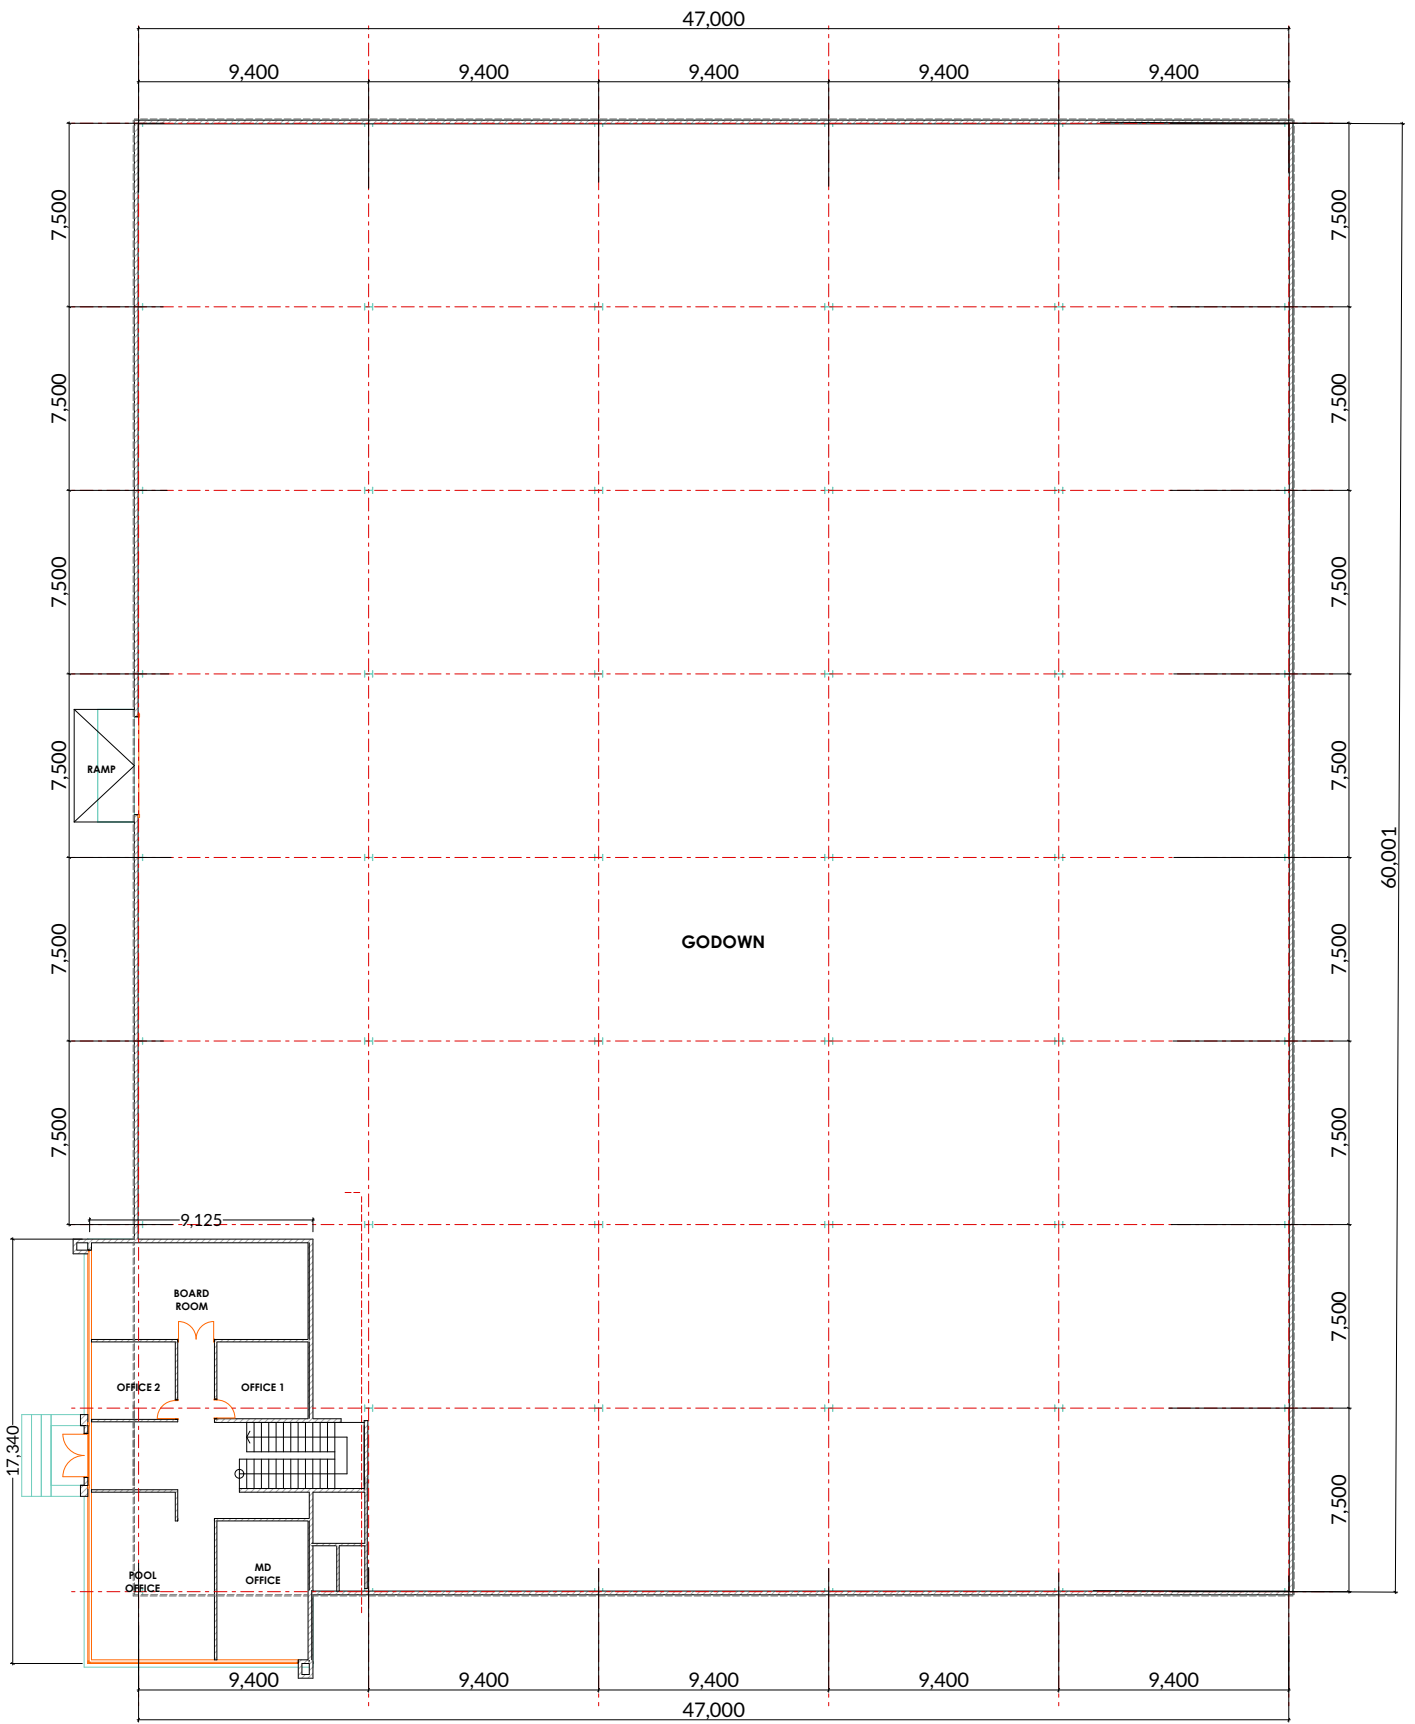

GROUND FLOOR PLAN

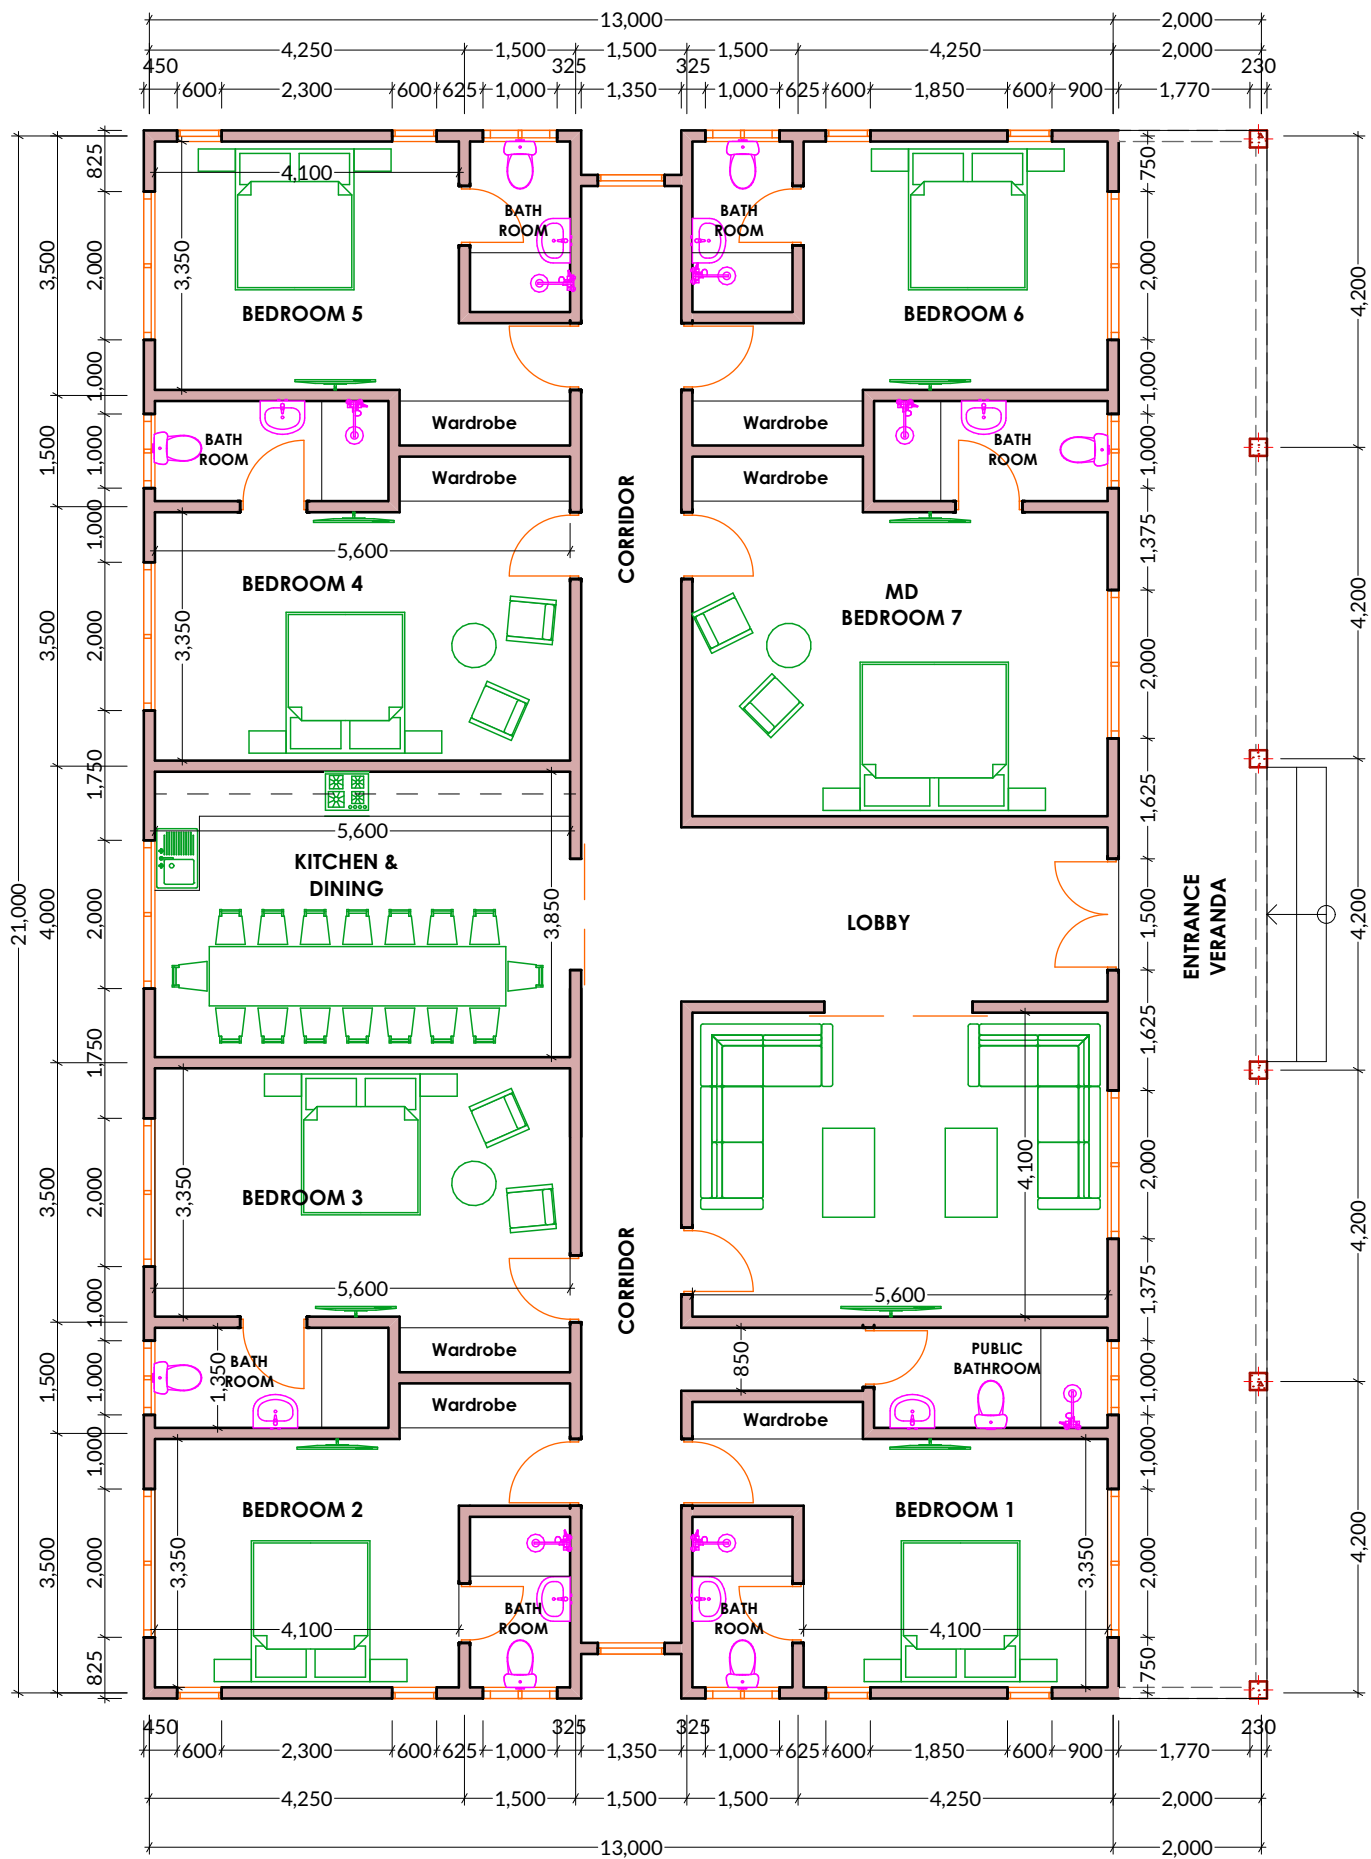

**FLOOR PLAN
(7 BEDROOMS)**