


SURVEY OF FARM No. **1608** BLOCK **14** AT ISANGAWANA AREA  
CHUNYA DISTRICT- MBEYA REGION

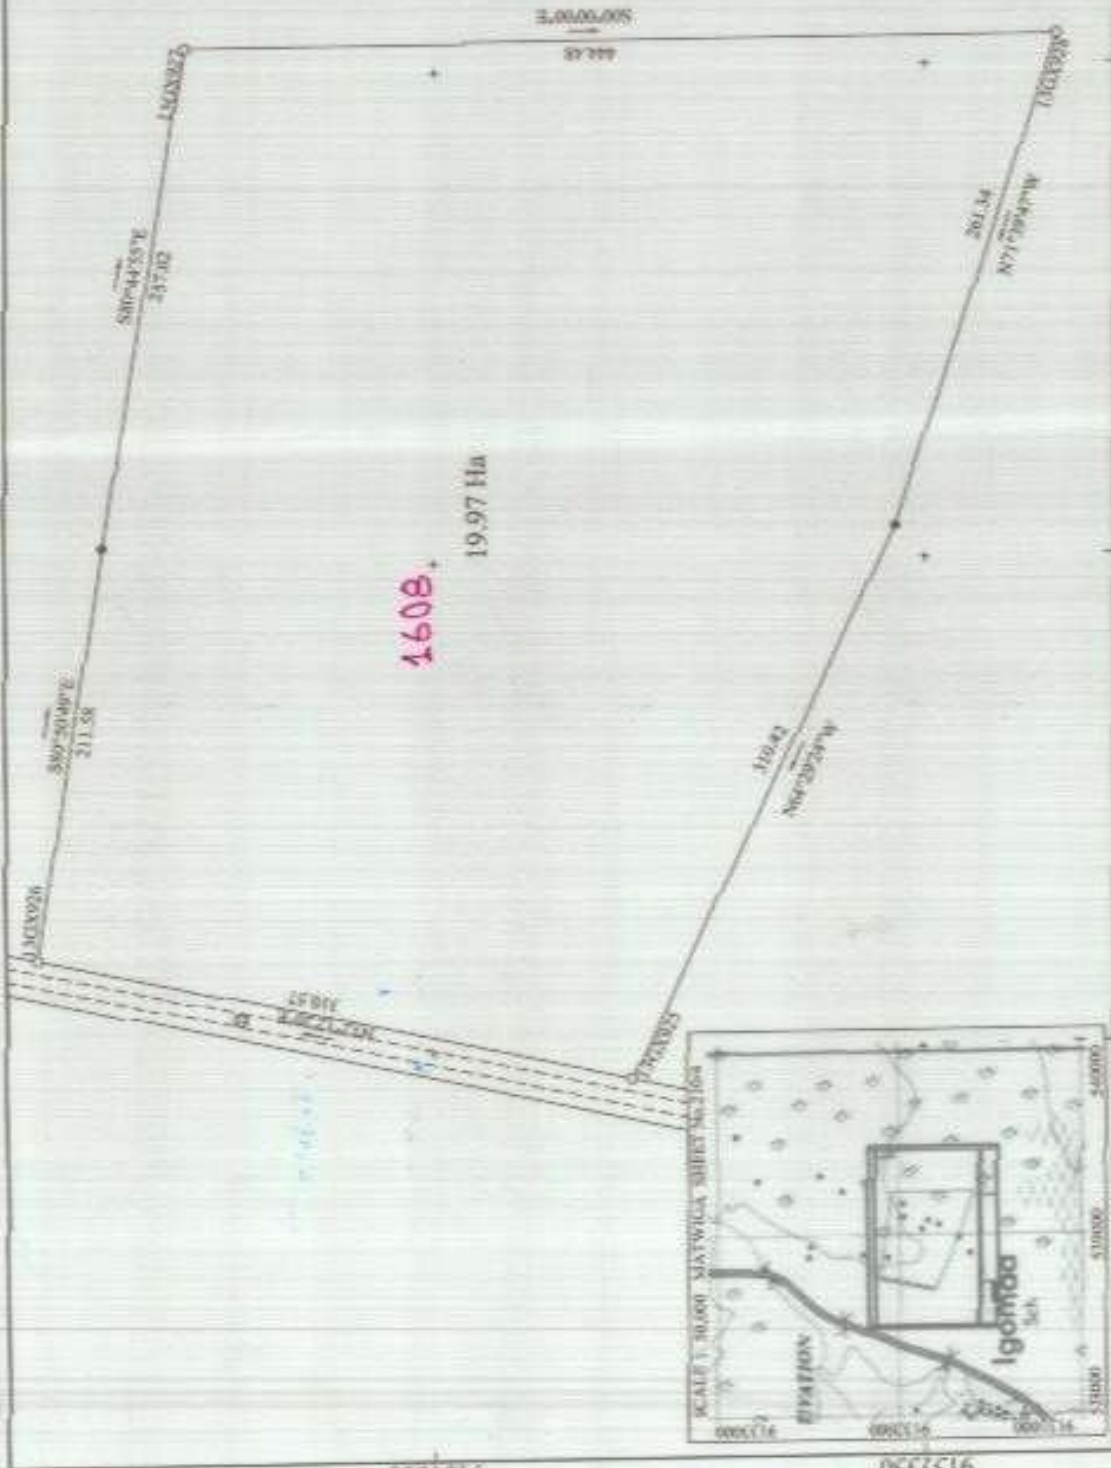

COORDINATES LIST	
STATION	NORTHING EASTING
130X925	9131498.581 538735.975
130X926	9131801.752 538801.662
130X927	9131726.94 539264.184
130X928	9131282.445 539264.244
PIN1	9131768.25 539010.567
PIN2	9131304.665 539016.171

**SURVEY APPROVED**  
*[Signature]*  
16/2/2025

Plan drawn by: **GEORGEY AM**  
I hereby Certify that the Survey Represented by this Plan was done in accordance to the Survey Regulations.  
DATE: **06 Feb 2025**

Photogram Caption Sent to: SCALE: 1:2,500

Amendments Made by:  
1. **Peter LIWANJALA - 14/02/25**  
2. \_\_\_\_\_  
3. \_\_\_\_\_

Comp No. **E 14 593 A**  
M.P. No. **210/W/1**  
S.T.D. Sheet **210/IV**  
Action C.C.  
Plan No. **E 14 593 183**

District land surveyor: **[Signature]**  
Registered Plan No. **266303**