



**SURVEY OF PLOTS No. 1 - 4.....BLOCK.....F.....SEGERA AREA
HANDENI DISTRICT _ TANGA REGION**

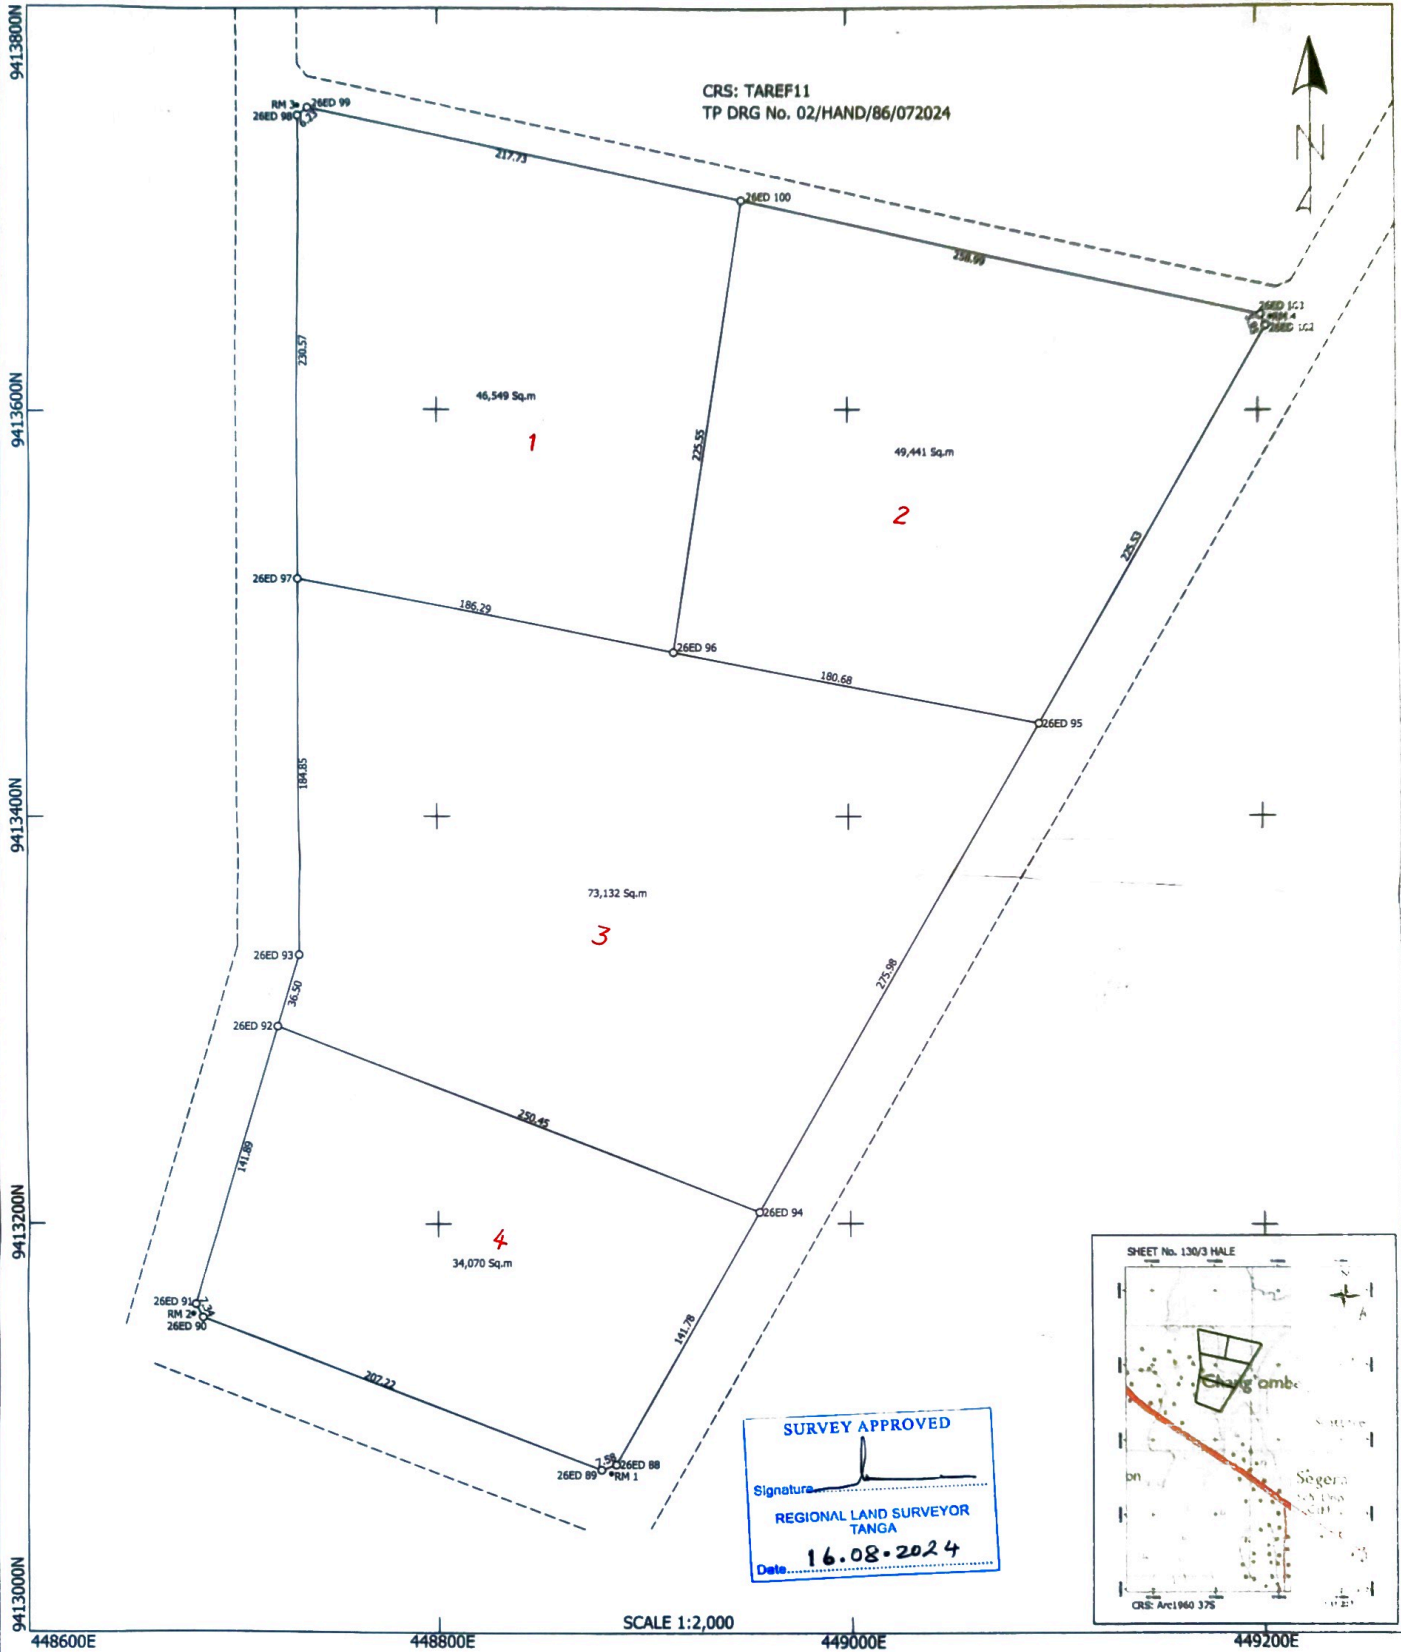

SURVEY APPROVED
Signature: _____
REGIONAL LAND SURVEYOR
TANGA
Date: 16.08.2024

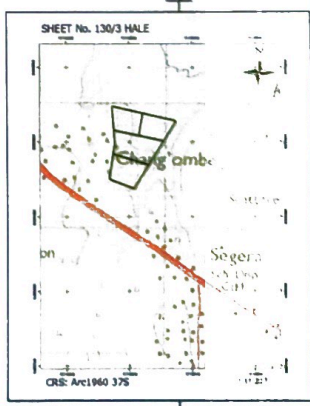

COMPS No. **E3 | 29A**
M.P. No. **130 | III | 13**
STD SHEET No. **130 | III**
ACTION TAKEN BY.....
PLAN No. **E3 | 29 | 107**

AMMENDMENTS MADE BY:
1. **M. KIBULA (PLOT No) 14 - 08 - 2024**
2.....
3.....
PHOTOSTAT COPIES SENT TO:
1.....
2.....
3.....

PLAN DRAWN BY: Neema Bachwezi (Carto II)
I hereby certify that the survey represented by this plan was carried out in accordance with the survey regulations.
Date: **05/08/2024**
Signature: _____
Dickson J. Bugimya
Licensed Surveyor
LAND SCIENCES CONSULTANCY
Registered Plan No. **198654**