


SURVEY OF PLOT No.1..... BLOCK.....A..... AT IKINA-BUKOLI GEITA DISTRICT GEITA REGION

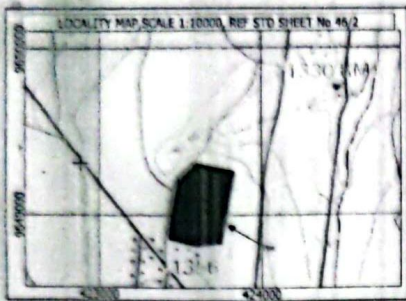


SURVEY APPROVED
 Signature: *A. J. J.*
 REGIONAL LAND SURVEYOR
 GEITA
 Date: 11-06-2025

9649050

9648800

9648550

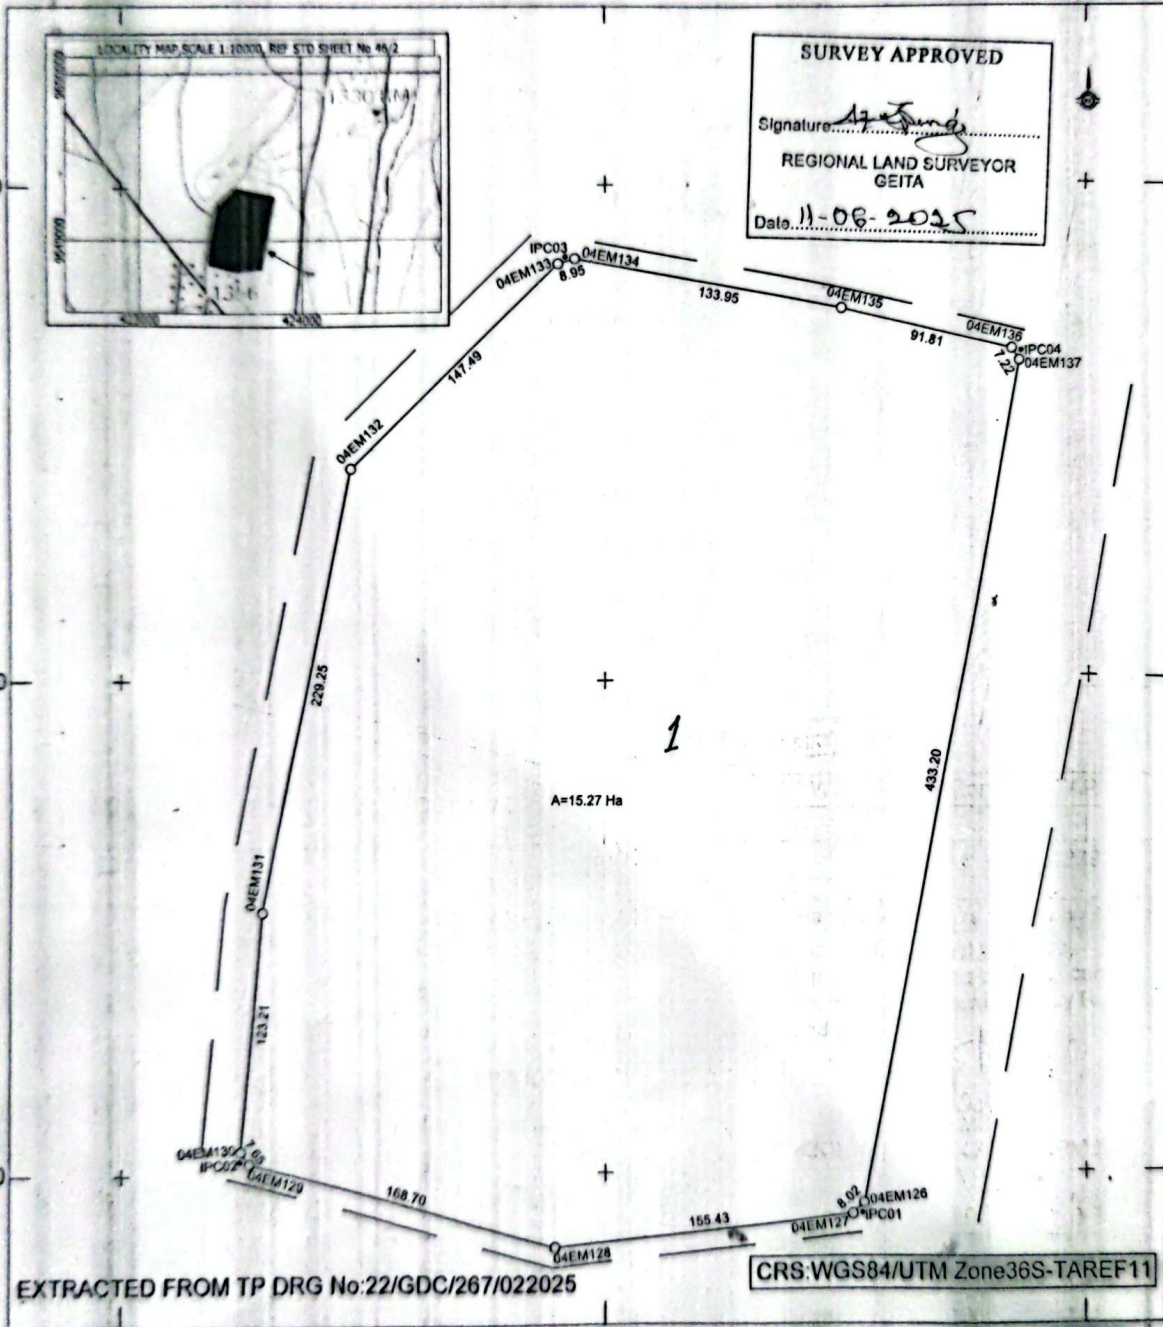

EXTRACTED FROM TP DRG No: 22/GDC/267/022025

CRS: WGS84/UTM Zone36S-TAREF11

423450

423700
SCALE 1:2500

423950

COMPS <i>E18 3595</i> M.P No. <i>46/11/A</i> S.T.D SHEET No. <i>46/11</i> PLAN No. <i>E18 359/A-15</i>	AMMENDMENTS MADE BY: 1. <i>Ndatika (Plt no) 16/05/2025</i> 2..... 3.....	Plan drawn by Elias Jeremiah I hereby certify that the survey represented by this plan was carried out in accordance with survey Rules and Regulations Date: <i>12/5/2025</i> <i>N. D. Mboma</i> NTULI D MBOMA GOVERNMENT LAND SURVEYOR GEITA Registered Plan No. <i>210352</i>
	PHOTOSTATIC COPIES SENT TO: 1..... 2..... 3.....	
	1..... 2..... 3.....	
	1..... 2..... 3.....	