


MW-137

SURVEY OF PLOTS No. 273.....BLOCK..A.....IGEKEMAJA-KISESA TRADING CENTRE MAGU DISTRICT.

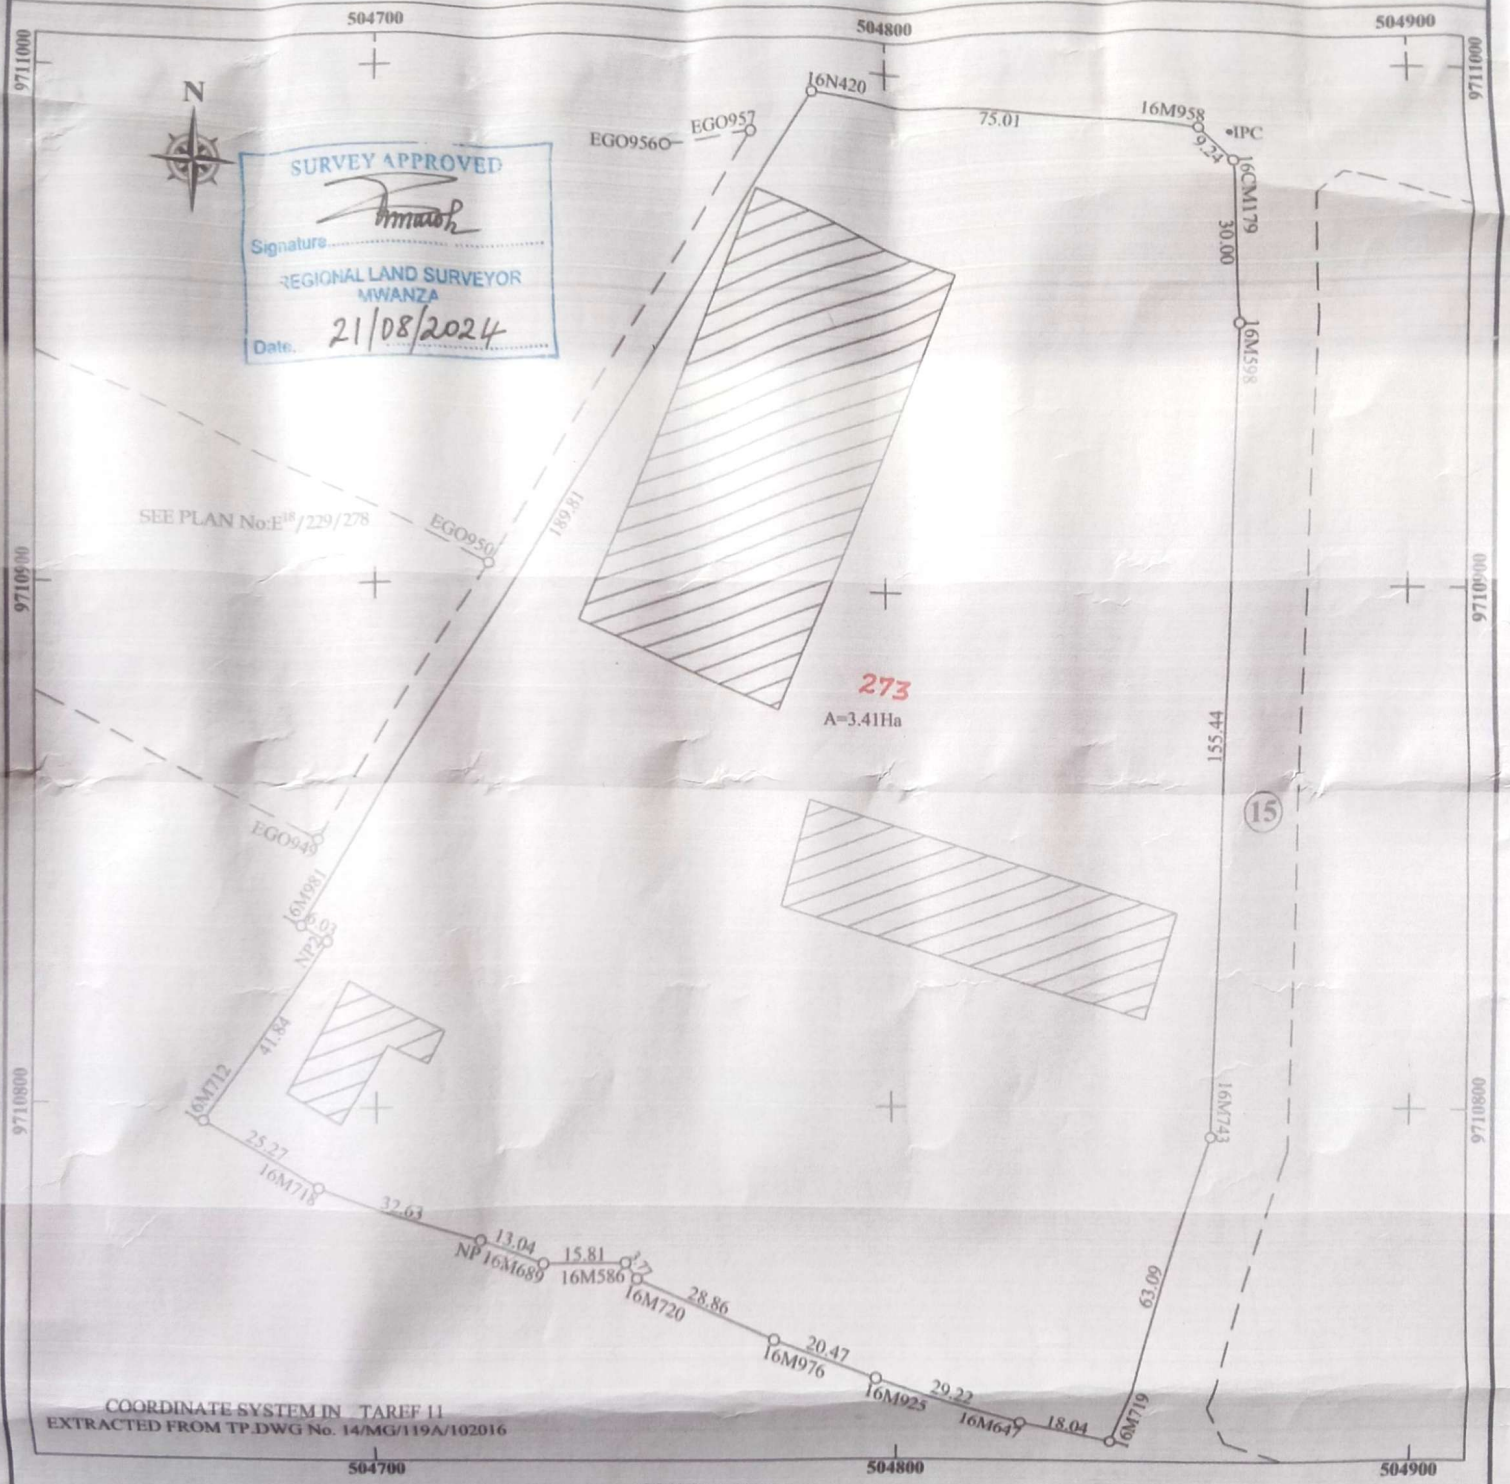

COORDINATE SYSTEM IN TAREF 11
EXTRACTED FROM TP.DWG No. 14/MG/119A/102016

SCALE: 1:1000

COMPS E18 229^L
 MP 34/1/8
 STD SHEET NO 34/1
 ACTION CD.....
 PLAN No. E18 229/876

AMENDMENTS MADE BY:
 1. LUBALHA (PLOTS No) 21-8-024
 2.....
 3.....
 PHOTOSTAT COPIES SENT TO
 1.....
 2.....
 3.....

Plan drawn by Faraja Paul Justine (Tech. Carto II)
 I hereby certify that the Survey represented by this Plan was carried out in accordance with the Survey regulations.
 Date 20th August 2024
Paul M. Ntungudu
 PAUL M. NTUNGUDU
 GOVERNMENT LAND SURVEYOR
 MWANZA.
 REGISTERED PLAN No. 198859