


SURVEY OF PLOTS NO. 114 BLOCK "A" AT SAENI-JONUGHU JONUNGHA
 KIBAHA TOWN COUNCIL

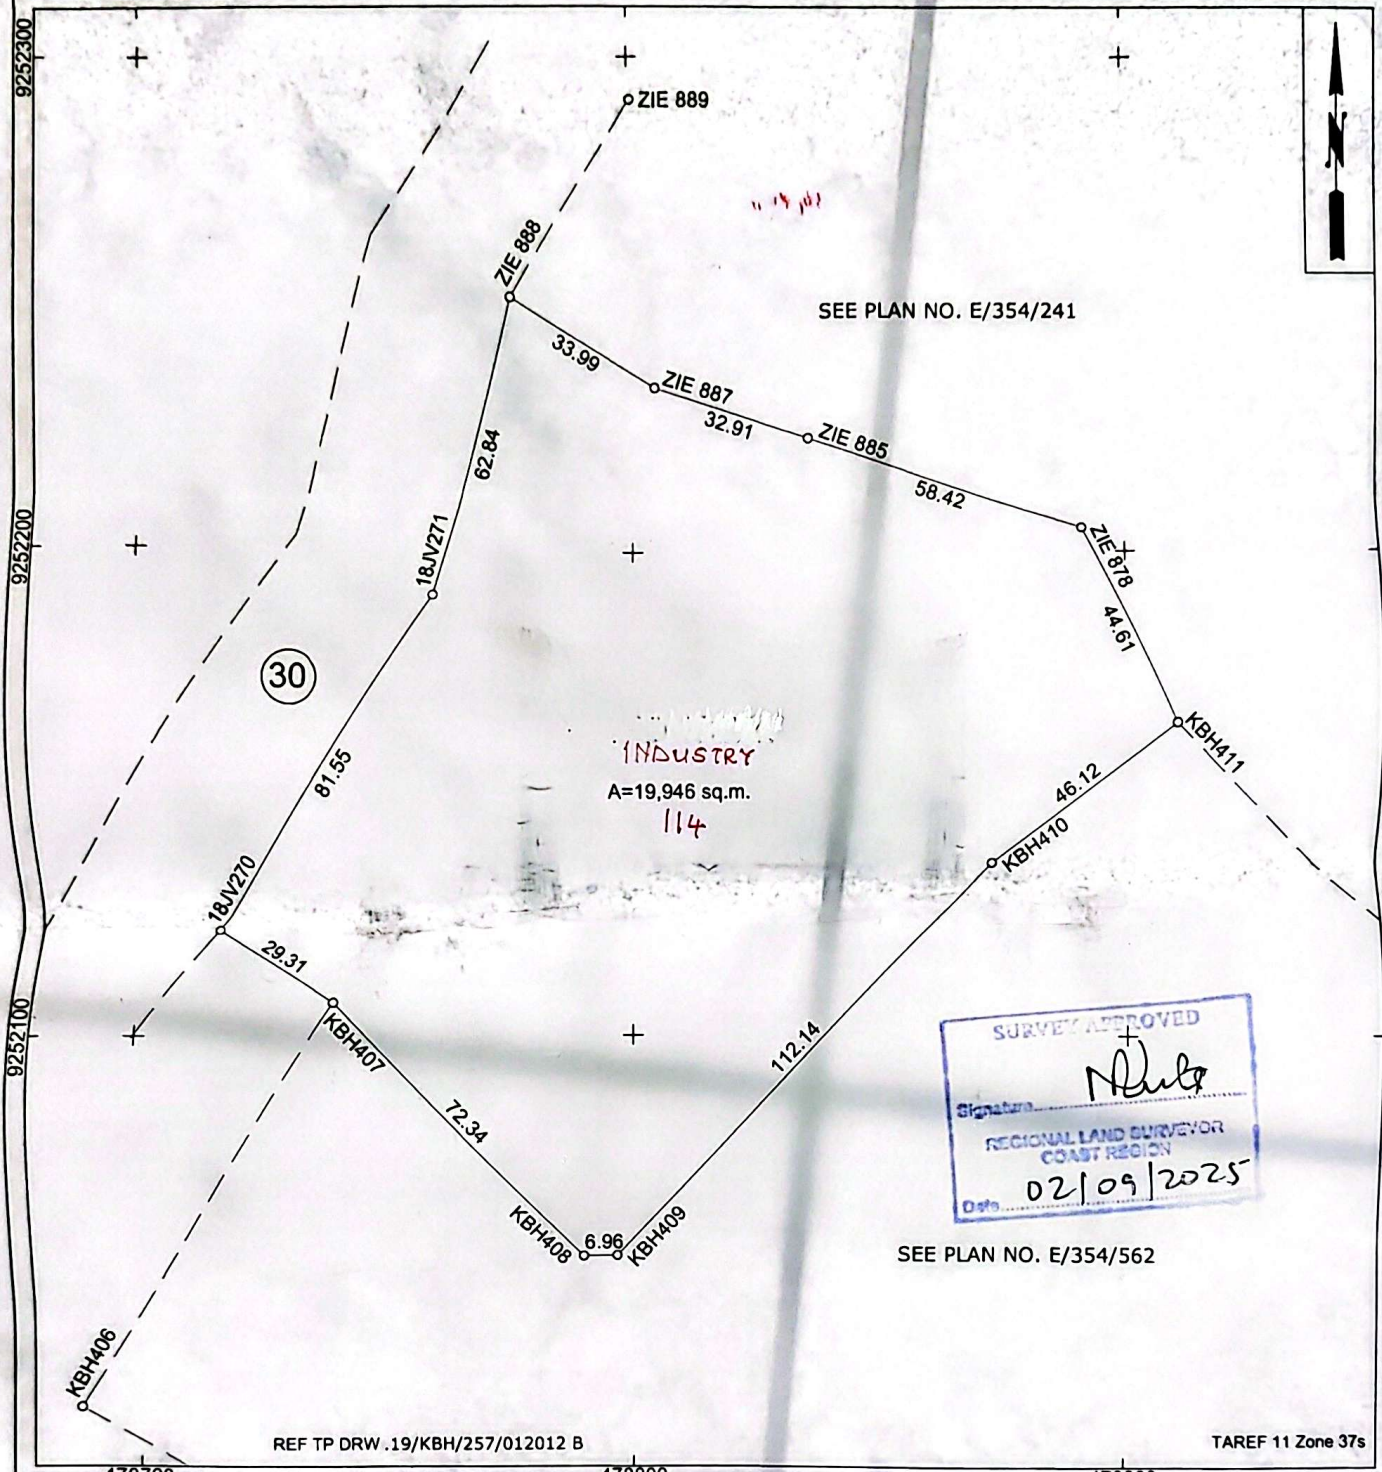

SURVEY APPROVED
 Signature: *Mahande*
 REGIONAL LAND SURVEYOR
 COAST REGION
 Date: 02/09/2025

SEE PLAN NO. E/354/562

Comps No. <u>E'359TZ</u>	SCALE: 1:1000	Plan drawn By Bakangisha K,
MP No. <u>185/11/6</u>	Amendments made by: 1. <u>Mashaka N. (Plot no) 27B-15</u> 2. <u>Mashaka N. (Location name)</u> 3.	I hereby certify that the survey represented by this plan was carried out in accordance with the survey regulation
Std Sheet No. <u>185/11</u>	Photostat Copies Sent to: 1. 2. 3.	Date: <u>25.08.2025</u> <i>[Signature]</i>
PLAN No: <u>E'359/1434</u>		Mahande mashaka, E Licenced Land Surveyor. Geospatial Land Consultants
		Registered Plan No: <u>213697</u>