
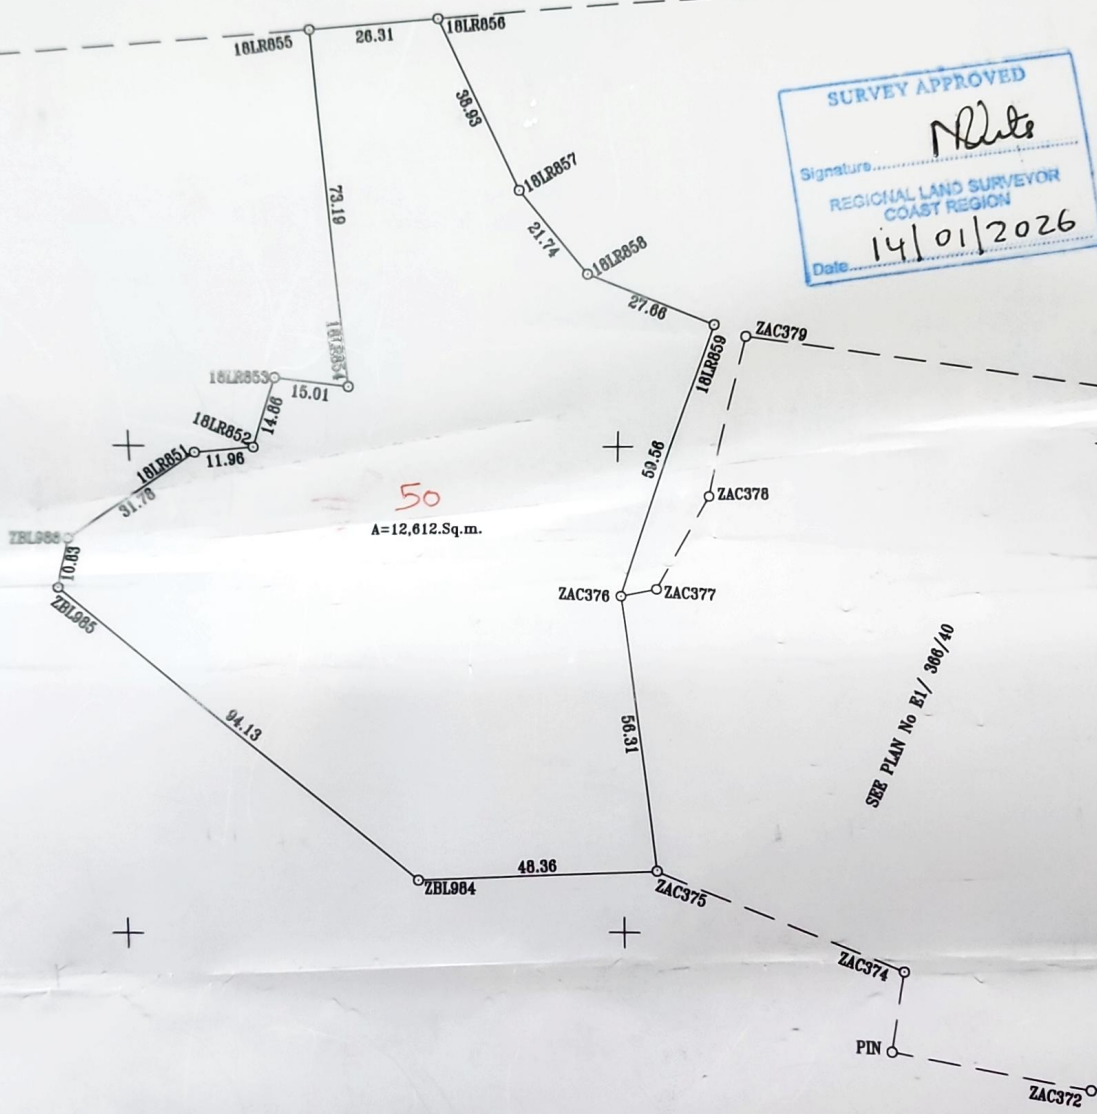


SURVEY OF PLOT No.....50..... BLOCK.....'F'.....AT DUNDANI
MKURANGA DISTRICT-COAST REGION

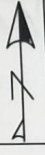

SURVEY APPROVED
Signature.....*Mute*.....
REGIONAL LAND SURVEYOR
COAST REGION
Date.....14/01/2026.....

TP DEG No 19MKR/344/072018B

DATUM: TAREF11 UTM ZONE 37S

524500

524600

524700

COMPS No. E'366N
MP No. 204/E/4
STD SHEET No. 204/3
ACTION CC.....
PLAN No. E'366/407

Amendment made by SCALE: 1:1000
(i) Rehema Maduka [Plot No] 14/1/2026
(ii).....
(iii).....
Photostat copies sent to
(i).....
(ii).....
(iii).....

Plan drawn by S, Yasini
I hereby certify that the survey presented by this
plan was carried out in accordance with survey regulations
Date.....20/06/2026.....
ISSA M MSENDA
DISTRICT LAND SURVEYOR
MKURANGA DISTRICT
Registered Plan No. 218326