


SURVEY OF PLOTS NO. 1-3 BLOCK B AT TALAWANDA CHALINZE DISTRICT - COAST REGION

PLAN No. E140/596
 ACTION CC.
 S.T.D SHEET 184/11
 MP No. 184/11/2
 COMPS No. E140F

AMENDMENTS MADE BY:
 1. (lehu E (Plot no) 04.07.2024)
 2.
 3.
 PHOTOSTAT COPIES SENT TO:
 1.
 2.
 3.

Plan drawn by Nosty J. Jackson
 I hereby certify that the survey represented
 by this plan was carried out in accordance
 with the survey regulations.
 Date: 20-06-2024
 FRANCIS LIBONGI
 DISTRICT LAND SURVEYOR
 REGISTERED PLAN No. 197047

SCALE: 1:1000

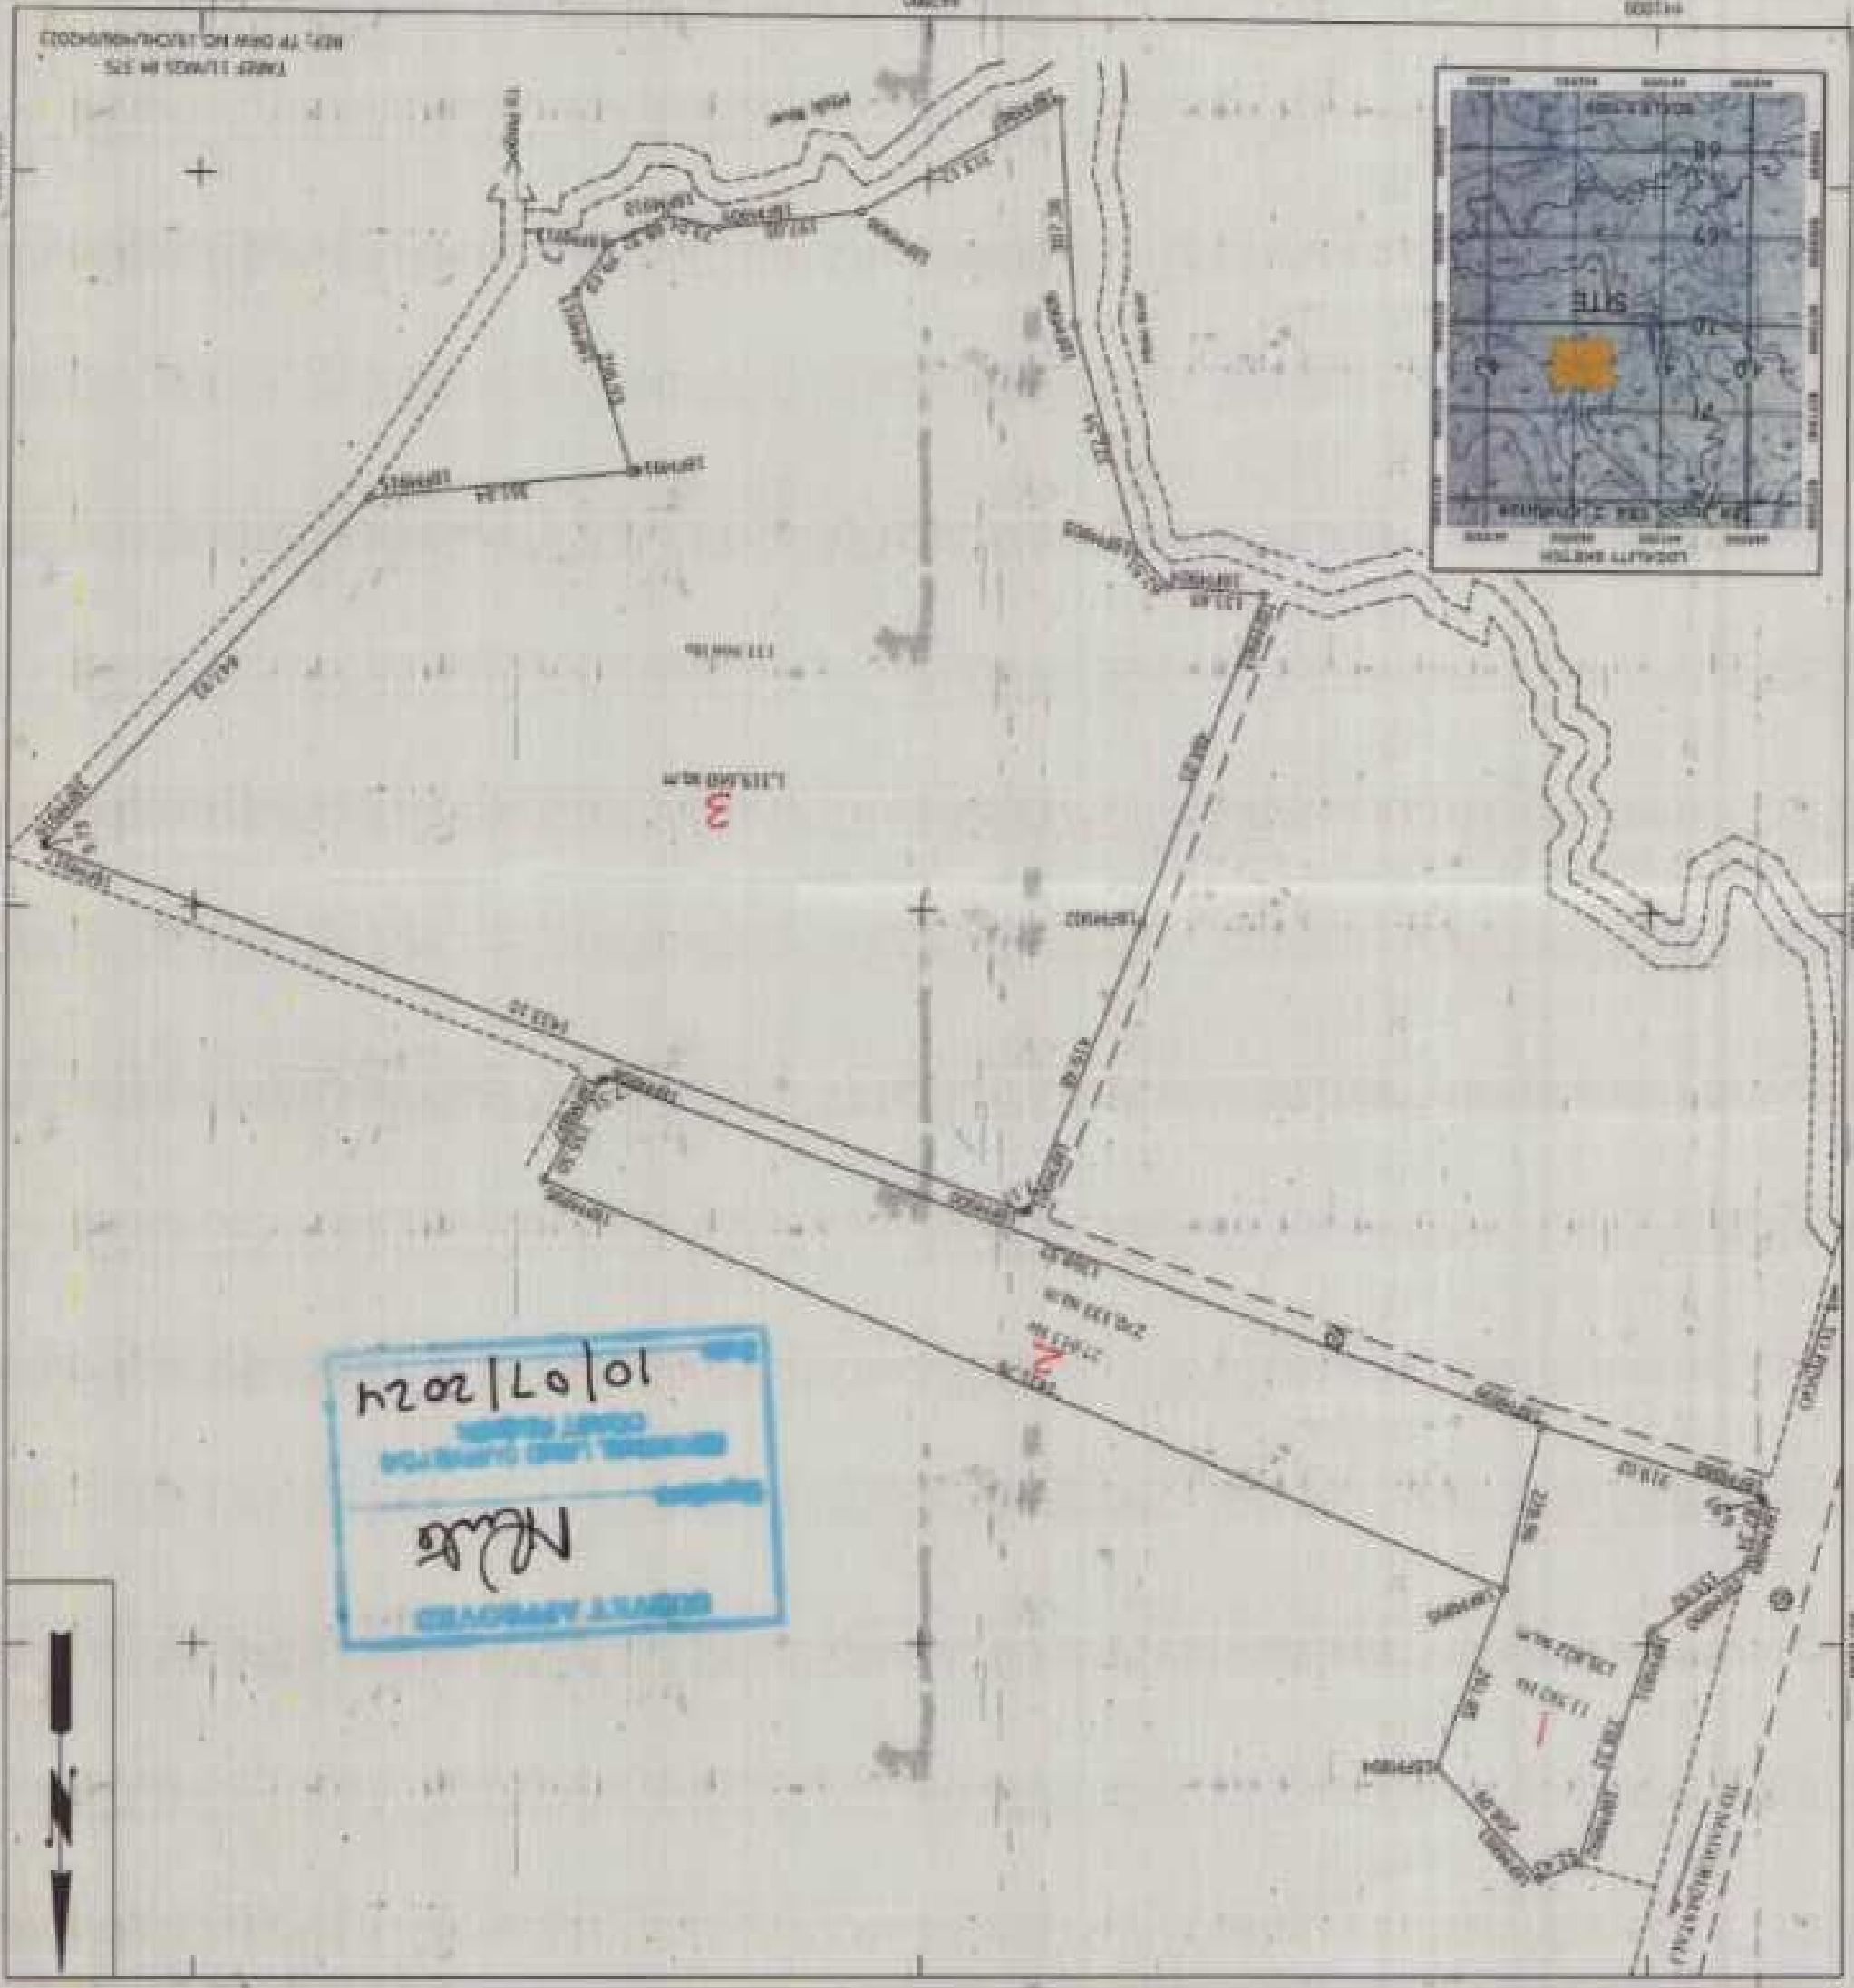

REPLY APPROVED
 NLS
 10/07/2024