


SURVEY OF PLOT No. 9-12 BLOCK 'W' AT MWANAMBAYA

MKURANGA DISTRICT - COAST REGION

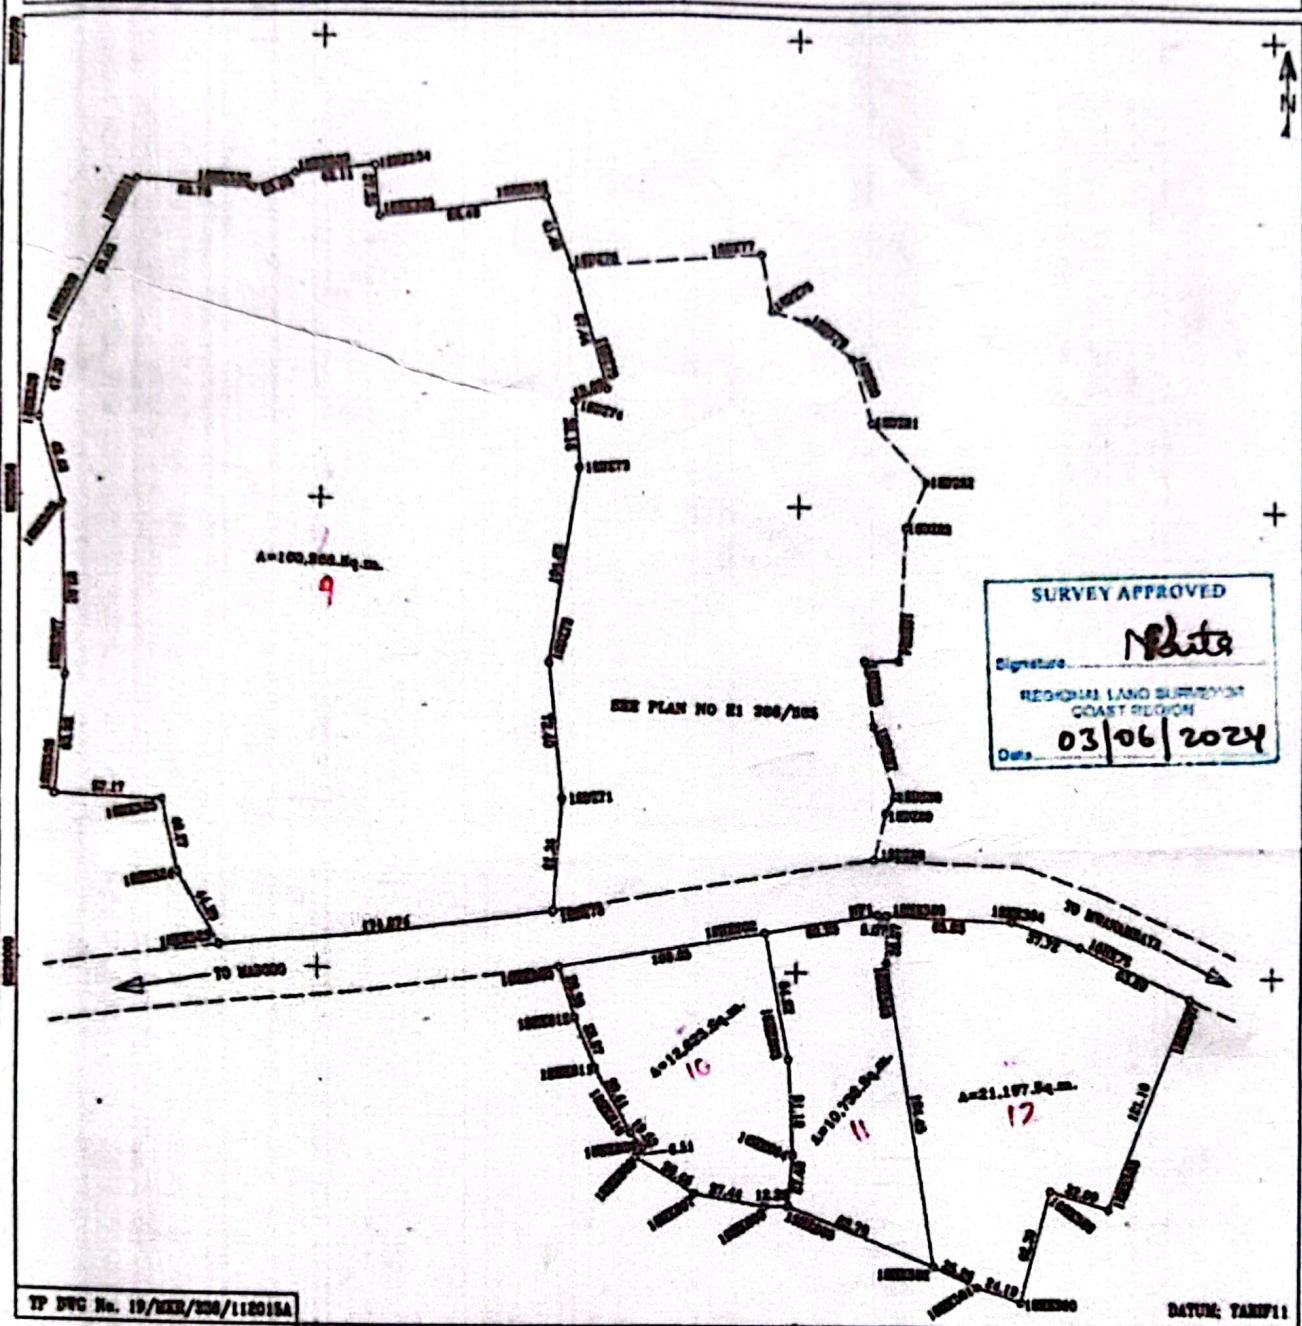

SURVEY APPROVED
 Signature: *M. M. M.*
 REGIONAL LAND SURVEYOR
 COAST REGION
 Date: 03/06/2024

TP DWG No. 19/NER/230/112015A

DATUM: YAMU'11

COMP: **E'366V**
 SP: **204/114**
 STD SHEET NO: **204/1**
 ACTION CC: _____
 PLAN NO: **E'366/301**

SCALE: 1:2000
 AMENDMENTS MADE BY:-
Mashaka H. (Plots no) 24524

 FURTHER COPIES SENT TO:-
 1. _____
 2. _____
 3. _____

Plan Drawn by: **S. T. T.**
 I have by survey that survey represented by this plan was carried out in accordance with survey regulations.
 DATE: **30 April 2024**

 DISTRICT LAND SURVEYOR
 MKURANGA DISTRICT
 REGISTERED PLAN No. **195210**