


26-53
SURVEY OF PLOT NO.....BLOCK 13 AT IHUMWA(CHANG'OMBE)
DODOMA CITY COUNCIL

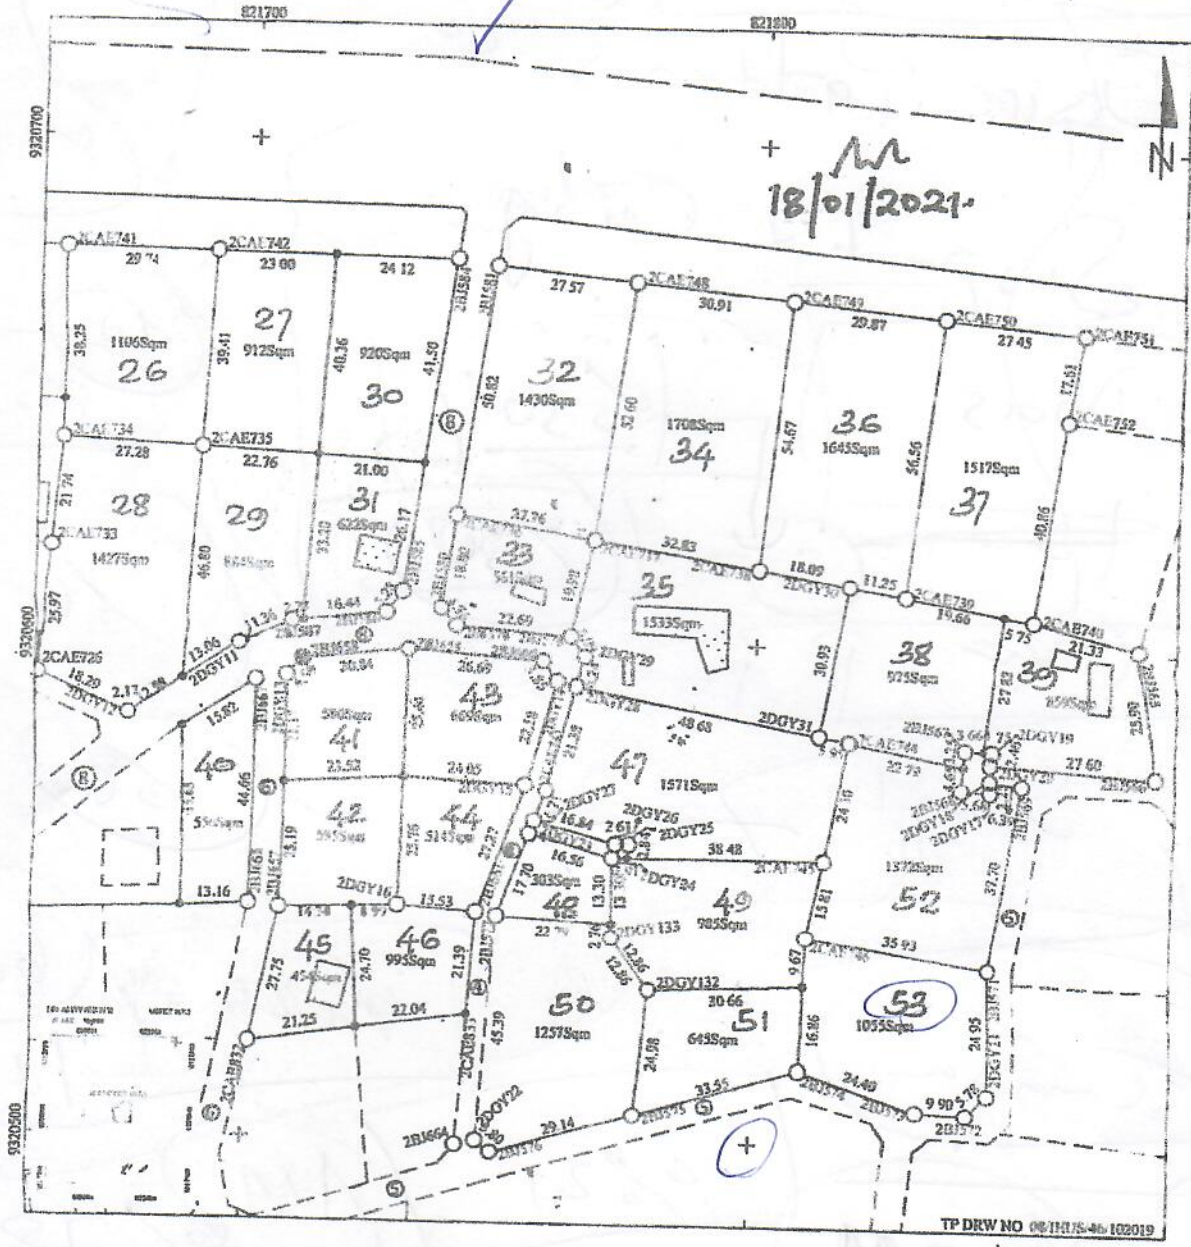

COMPS NO **D/4 3095**
 MP NO ... **162/1/1**
 STD SHEET NO **162/1**
 ACTION BY C C
 PLAN NO **D/4 300/961**

SCALE 1:1000

AMENDMENTS MADE BY
 1. **M. M. Kora - Plan No: 18/01/2021**
 2.
 3.

PHOTOSTAT COPIES SENT
 1.
 2.
 3.

Plan drawn by surv. JOSEPH DIONIS
 I hereby certify that the survey represented by
 this plan was carried out in accordance with the
 survey regulations.

Date: **15th AUGUST, 2020**
COSMAS F. CHIWONI
 LICENSED LAND SURVEYOR
 (MARY CONSULT)
 Registered Plan No. **123302**