


SURVEY OF PLOTS NO. **15** BLOCK **"R"** AT NGETA
 KIBAHA DISTRICT COUNCIL - COAST REGION

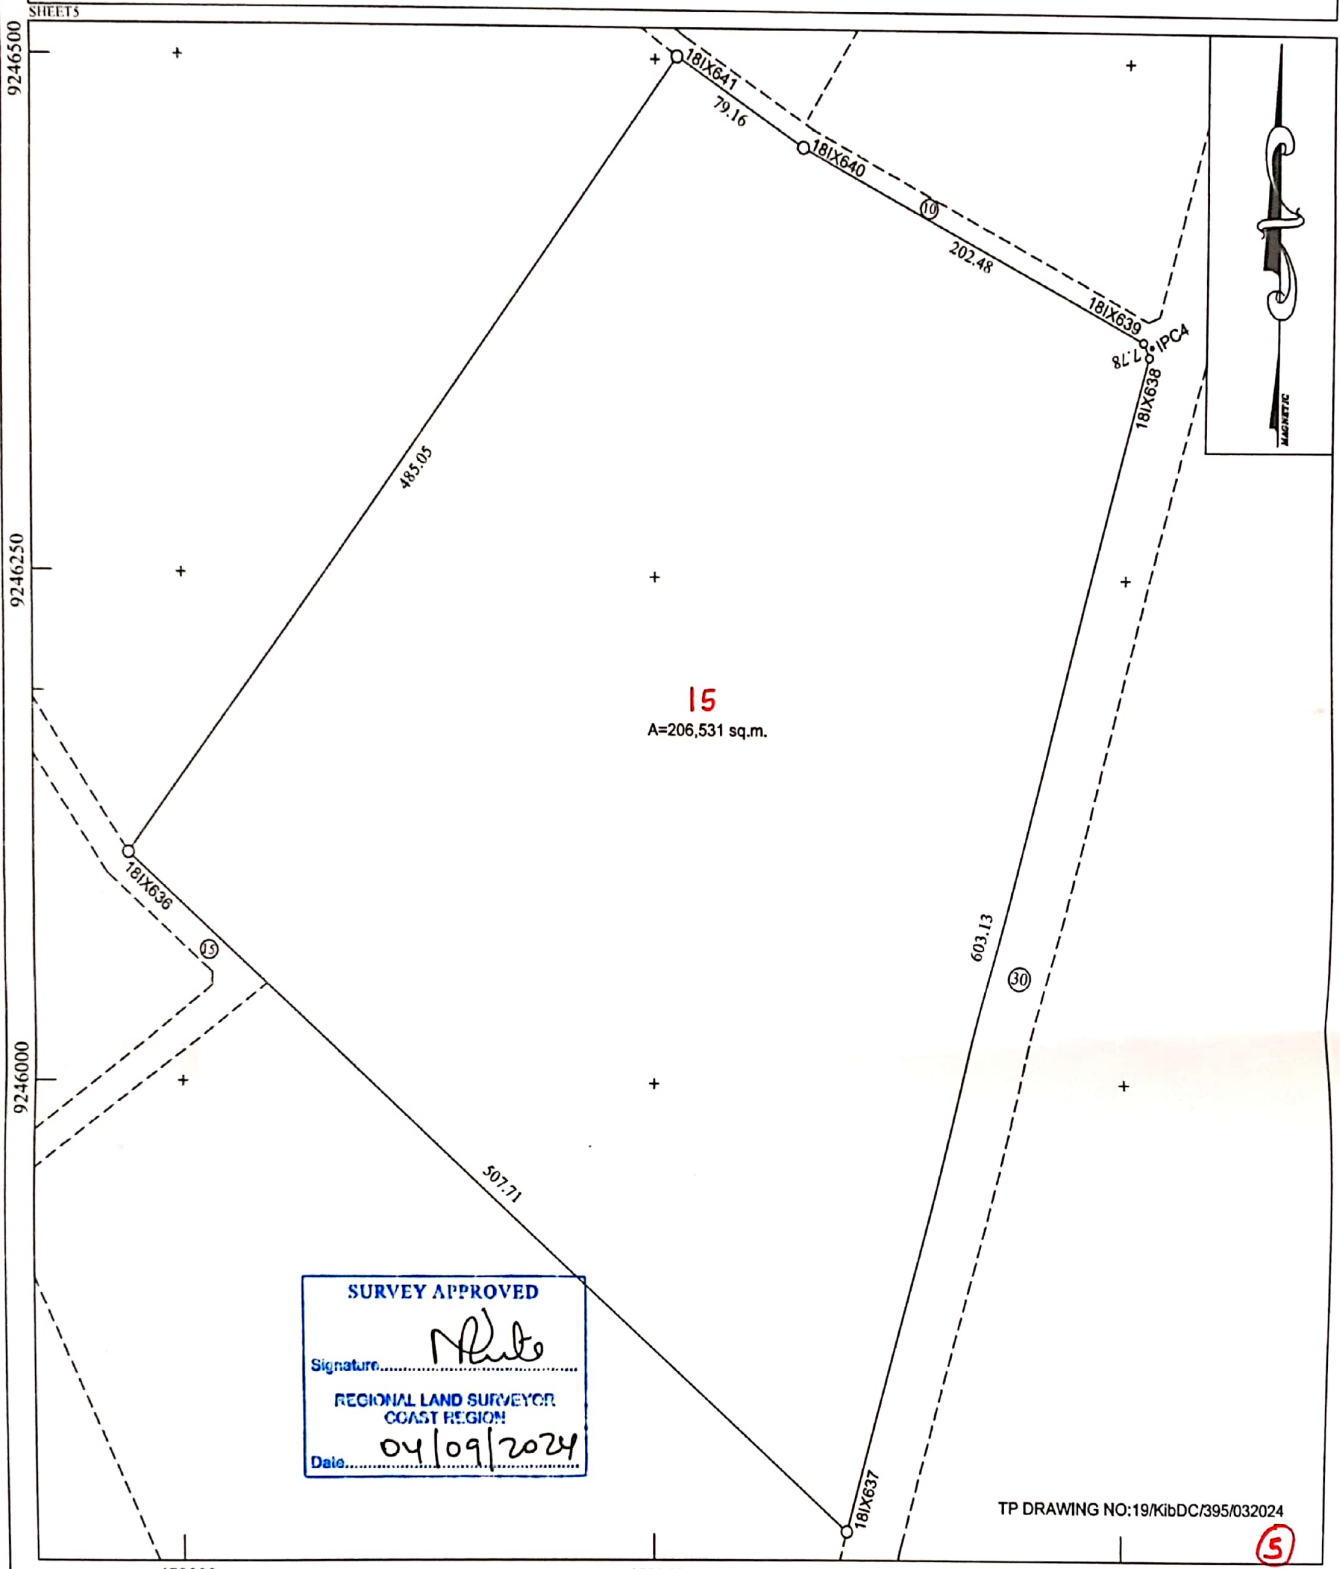

SURVEY APPROVED
 Signature: *[Signature]*
 REGIONAL LAND SURVEYOR
 COAST REGION
 Date: **04/09/2024**

TP DRAWING NO: 19/KibDC/395/032024

(5)

COMPS No. **E1315AZ**
 S.T.D SHEET No. **185/IV**
 M.P No. **185/IV/VOL1**
 ACTION CC.....
 PLAN No. **E1315/3793**

SCALE: 1:2500
 AMENDMENT MADE BY:
 1. **MASHAKA N. (Plots no) 21-8-2024**
 2.....
 3.....
 PHOTOSTAT COPIES SENT TO:
 1.....
 2.....
 3.....

Plan drawn by Deus John
 I hereby certify that the survey represented
 by this plan was carried out in accordance with
 the survey regulations.
[Signature]
 Hans O. Msemu
 Licensed Land Surveyor
 Geoid Geomatics Consultants Enterprises
 DATE **26.06.2024**
 REGISTERED PLAN No. **199555**